



NOTES :

SHADOWS DETERMINED FROM 3 SUNSHINE & SHADOWCASTER SOFTWARE. SIM ENLIGHTENED BY NATIONAL BUILDING TECHNOLOGY CENTRE IN CONJUNCTION WITH ARCHITECTURAL PLANS BY: ARCHITECTS RECEIVED ELECTRONICALLY 2009



AND ARE APPROXIMATE ONLY

ADDITIONAL SHADOW CAST OUTSIDE THE SUBJECT LAND AND ONTO ADJOINING ELEVATIONS HAS BEEN HIGHLIGHTED

DETAIL AND LEVELS TAKEN FROM DETAIL PLAN BY GARY EDWARDS AND ASSOCIATES REFERENCED 3078 AND DATED 15.05.2009

 DENOTES EXISTING SHADOW OR SHADOW ON SUBJECT LAND IN PLAN VIEW
 DENOTES ADDITIONAL SHADOW IN PLAN VIEW

ELEVATIONS

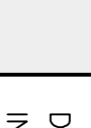 DENOTES ADDITIONAL SHADOW IN ELEVATION
 DENOTES EXISTING SHADOW IN ELEVATION

TRUE NORTH



THIS PLAN IS COPYRIGHTED. REPRODUCTION WITHOUT WRITTEN PERMISSION IS STRICTLY PROHIBITED.

SHEET 1 OF 1

CLIENT :
AU ENTERPRISES

PLAN OF: No BLING STREET, LINESVILLE

SHOWING: SHADOW DIAGRAMS AT JUNE 21

MACQUARIE PARK


PO Box 4004, MACQUARIE CENTRE NSW 2113
SUITE 404, LEVEL 4, NO.13-15 LYON PARK ROAD, MACQUARIE PARK NSW 2113
PHONE : 9889 3848 FAX : 9889 3875
email: office@projectsurveyors.com.au




PROJECT SURVEYORS

Professional Innovation... Results.


SURVEYOR : DON U
DATE : AHD
ORIGIN : SEE NOTES
JOB REF : SAMPLE
COMPUTER REF : SHADOWSAMPLE-JUNE
CHECKED :
DATE OF SURVEY : 2009
REDUCTION RATIO : AS STATED ON PLAN FACE

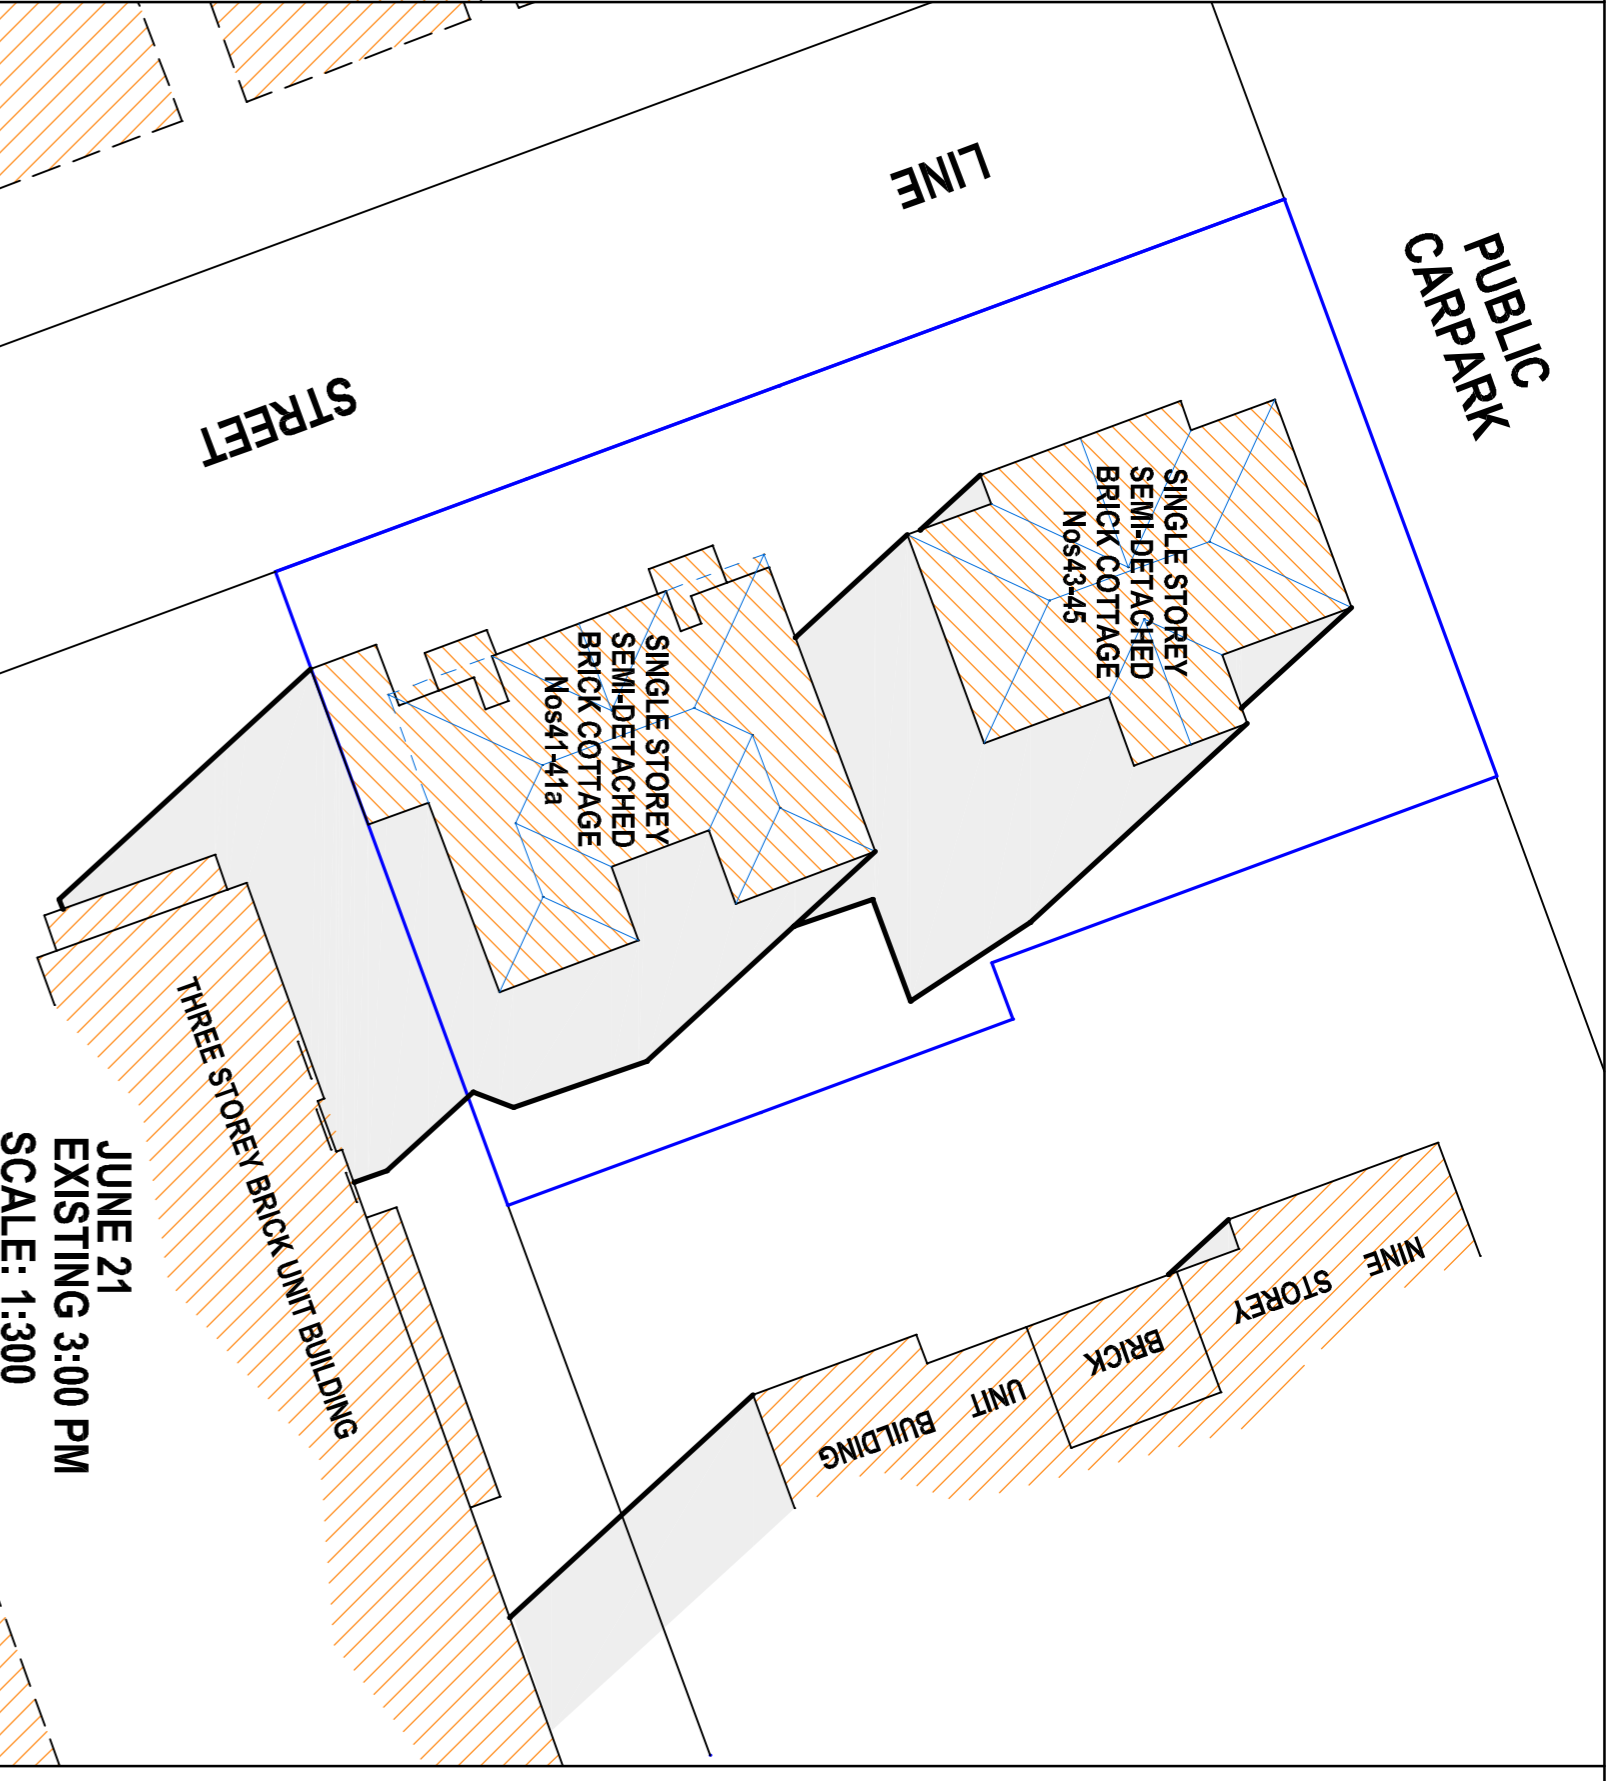


JUNE 21
EXISTING 3:00 PM
SCALE: 1:300

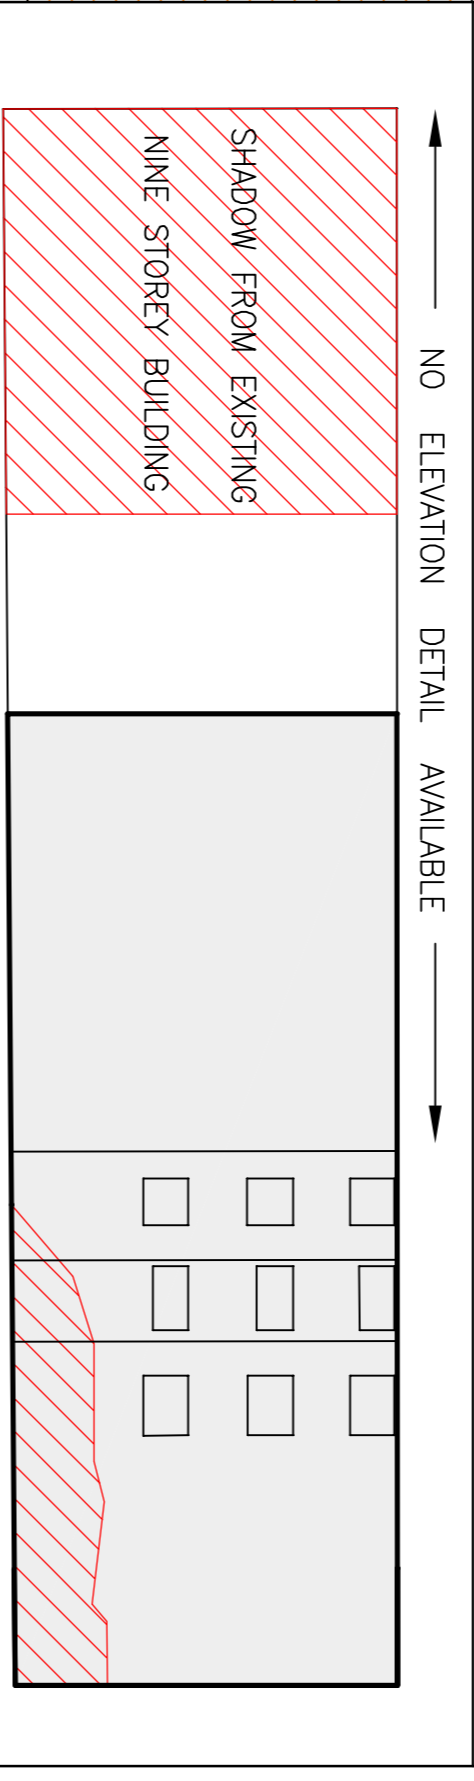


ELEVATION OF THREE STOREY UNIT BUILDING SCALE 1:200

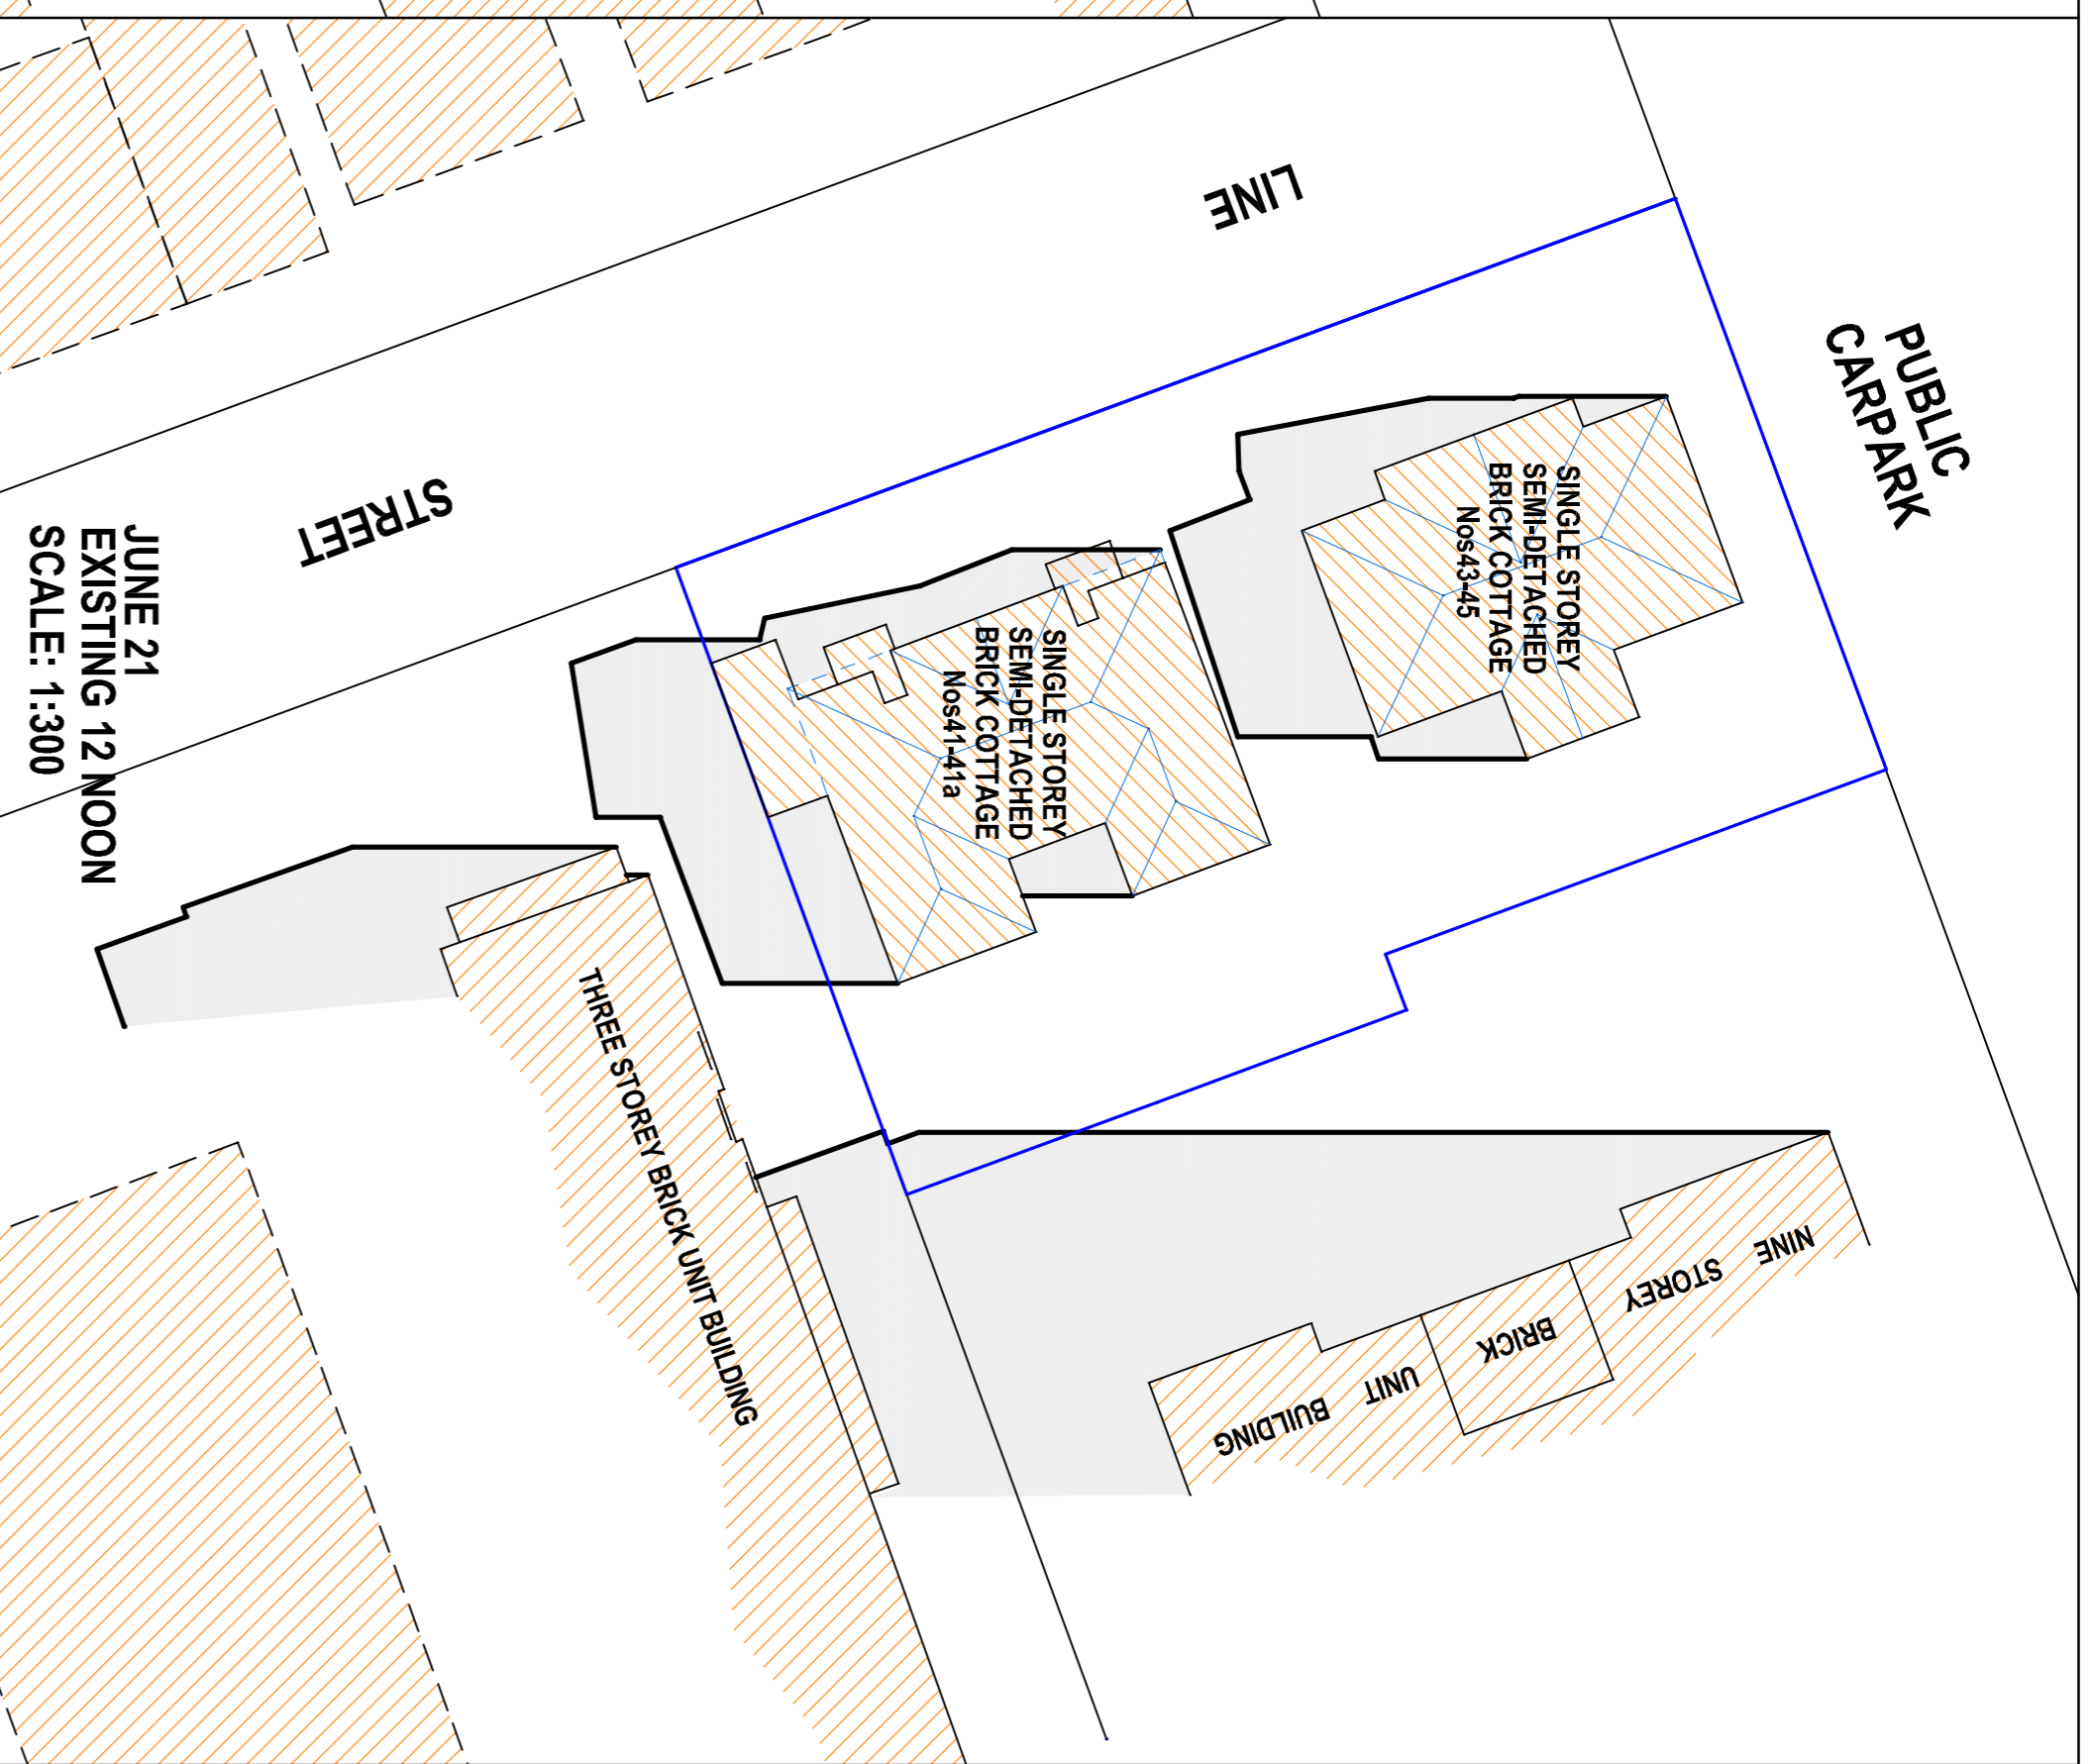


JUNE 21
EXISTING 12:00 NOON
SCALE: 1:300

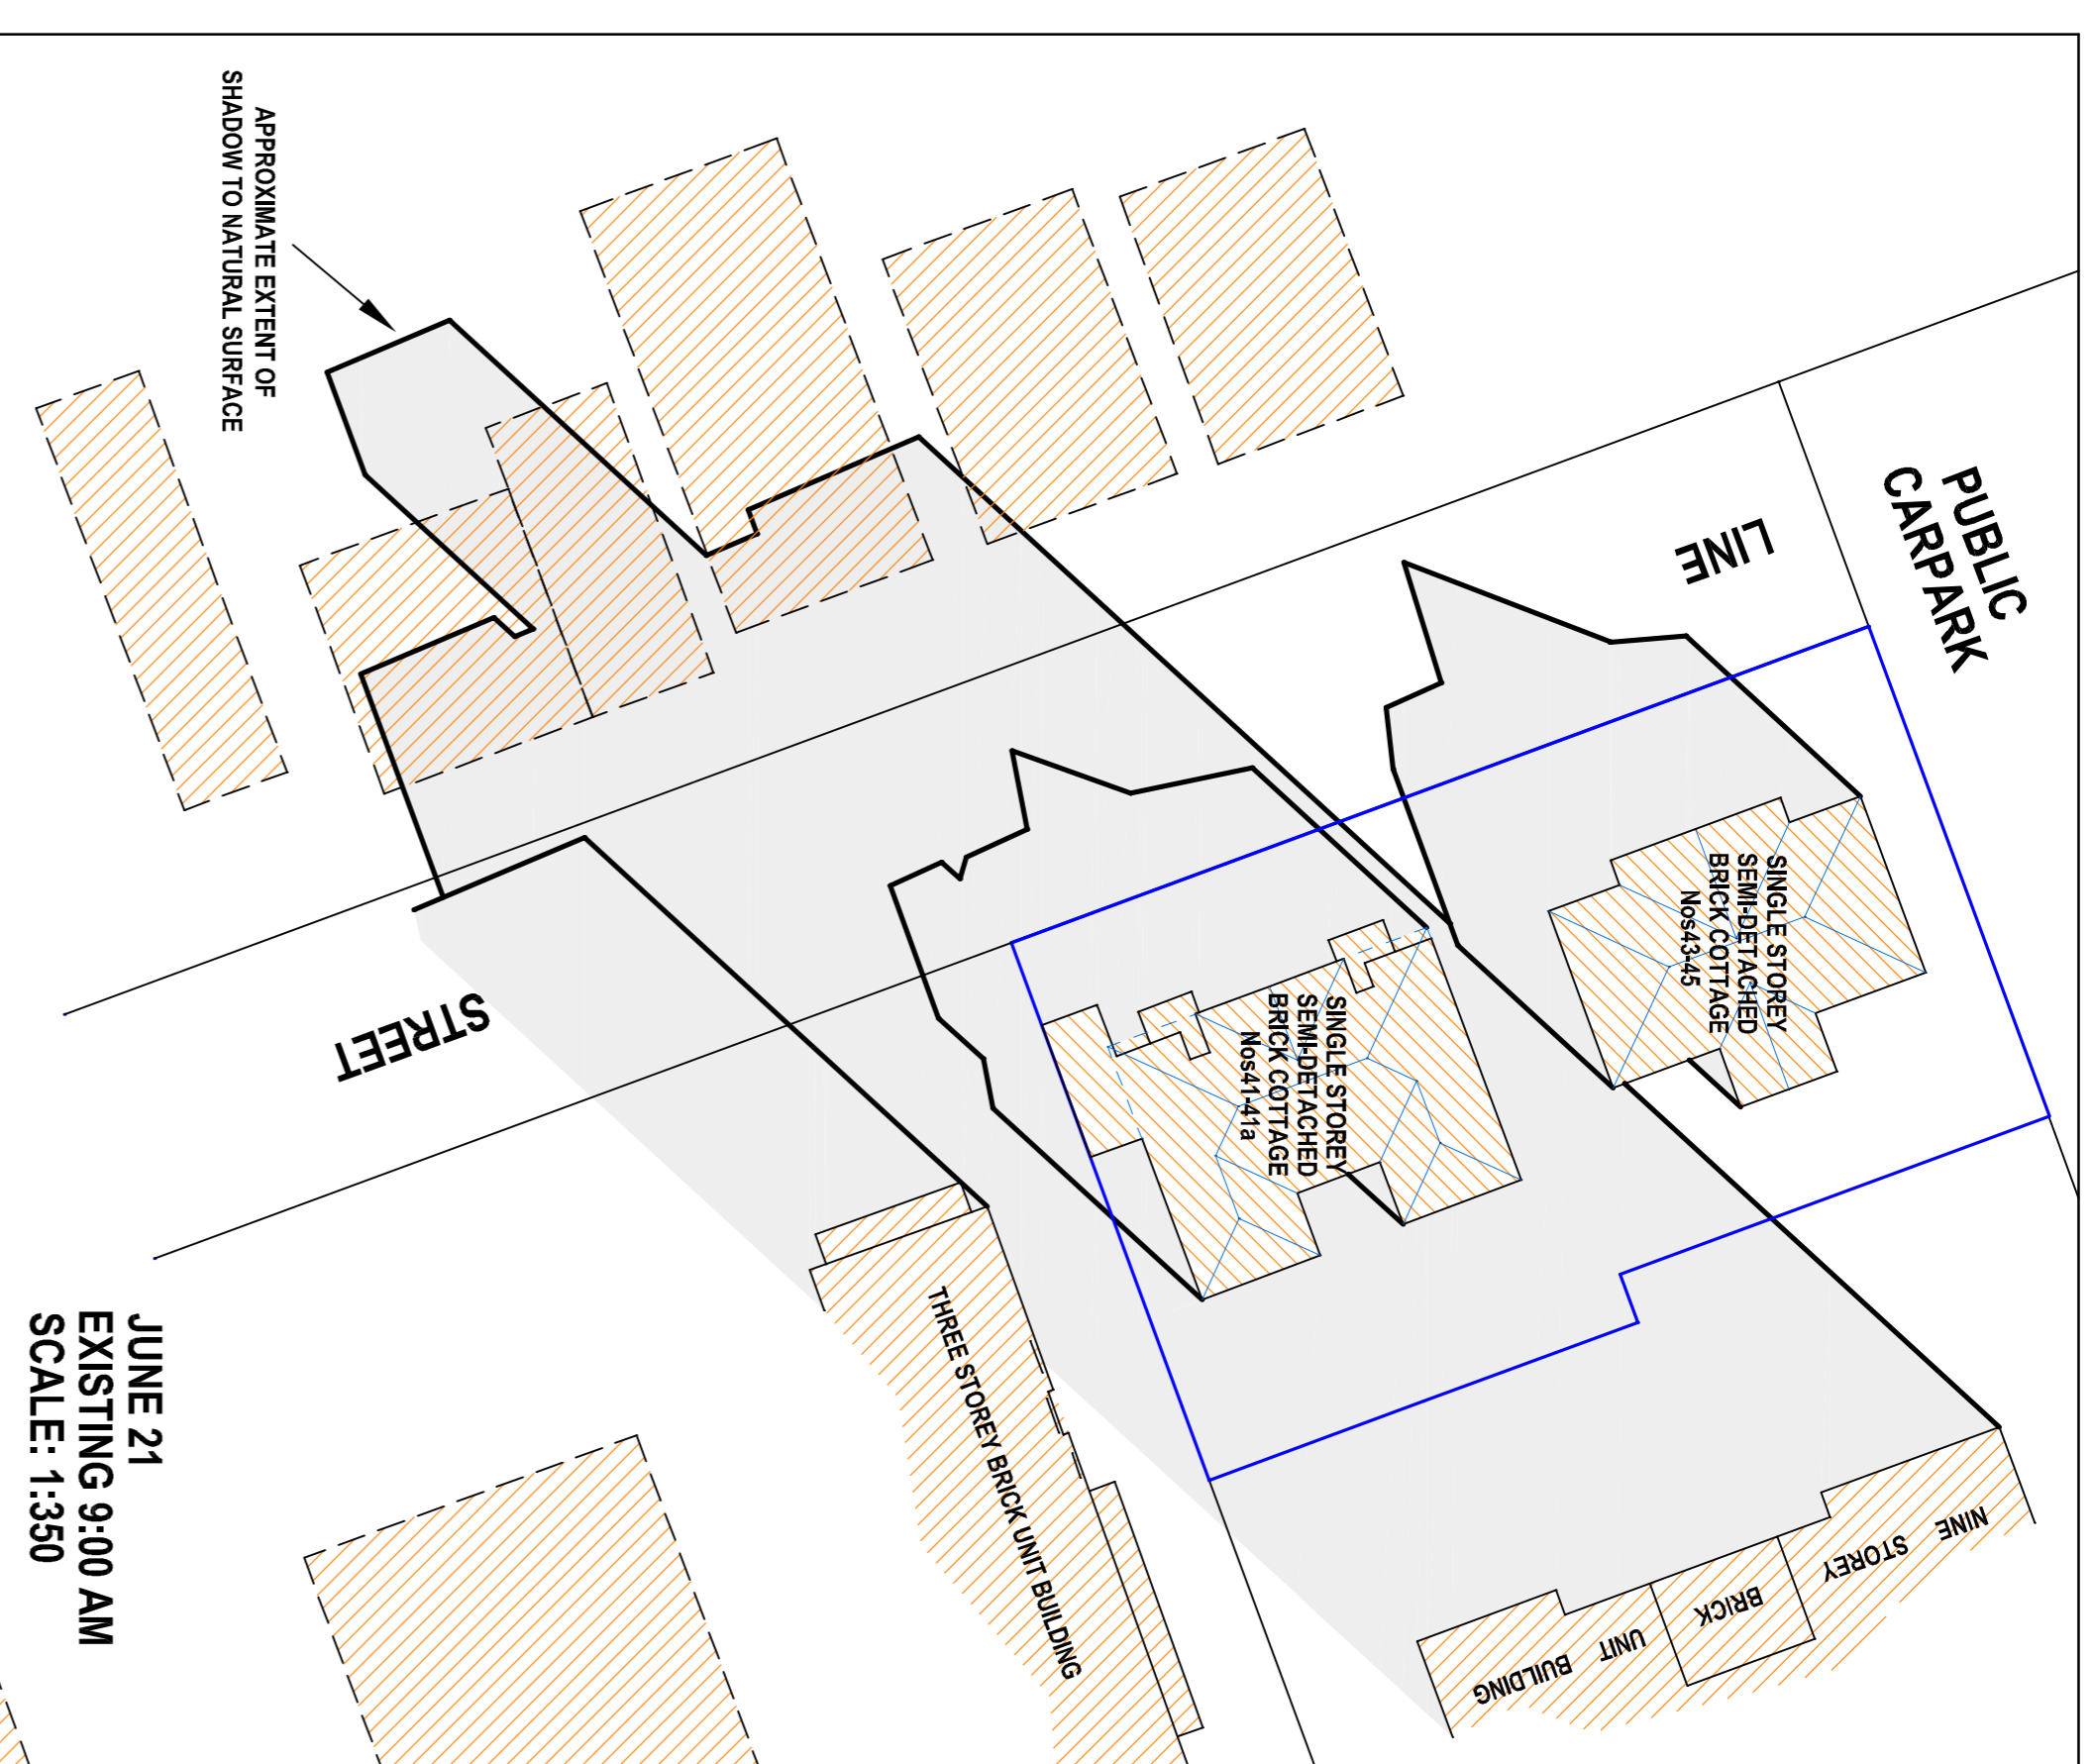

JUNE 21
EXISTING 9:00 AM
SCALE: 1:350

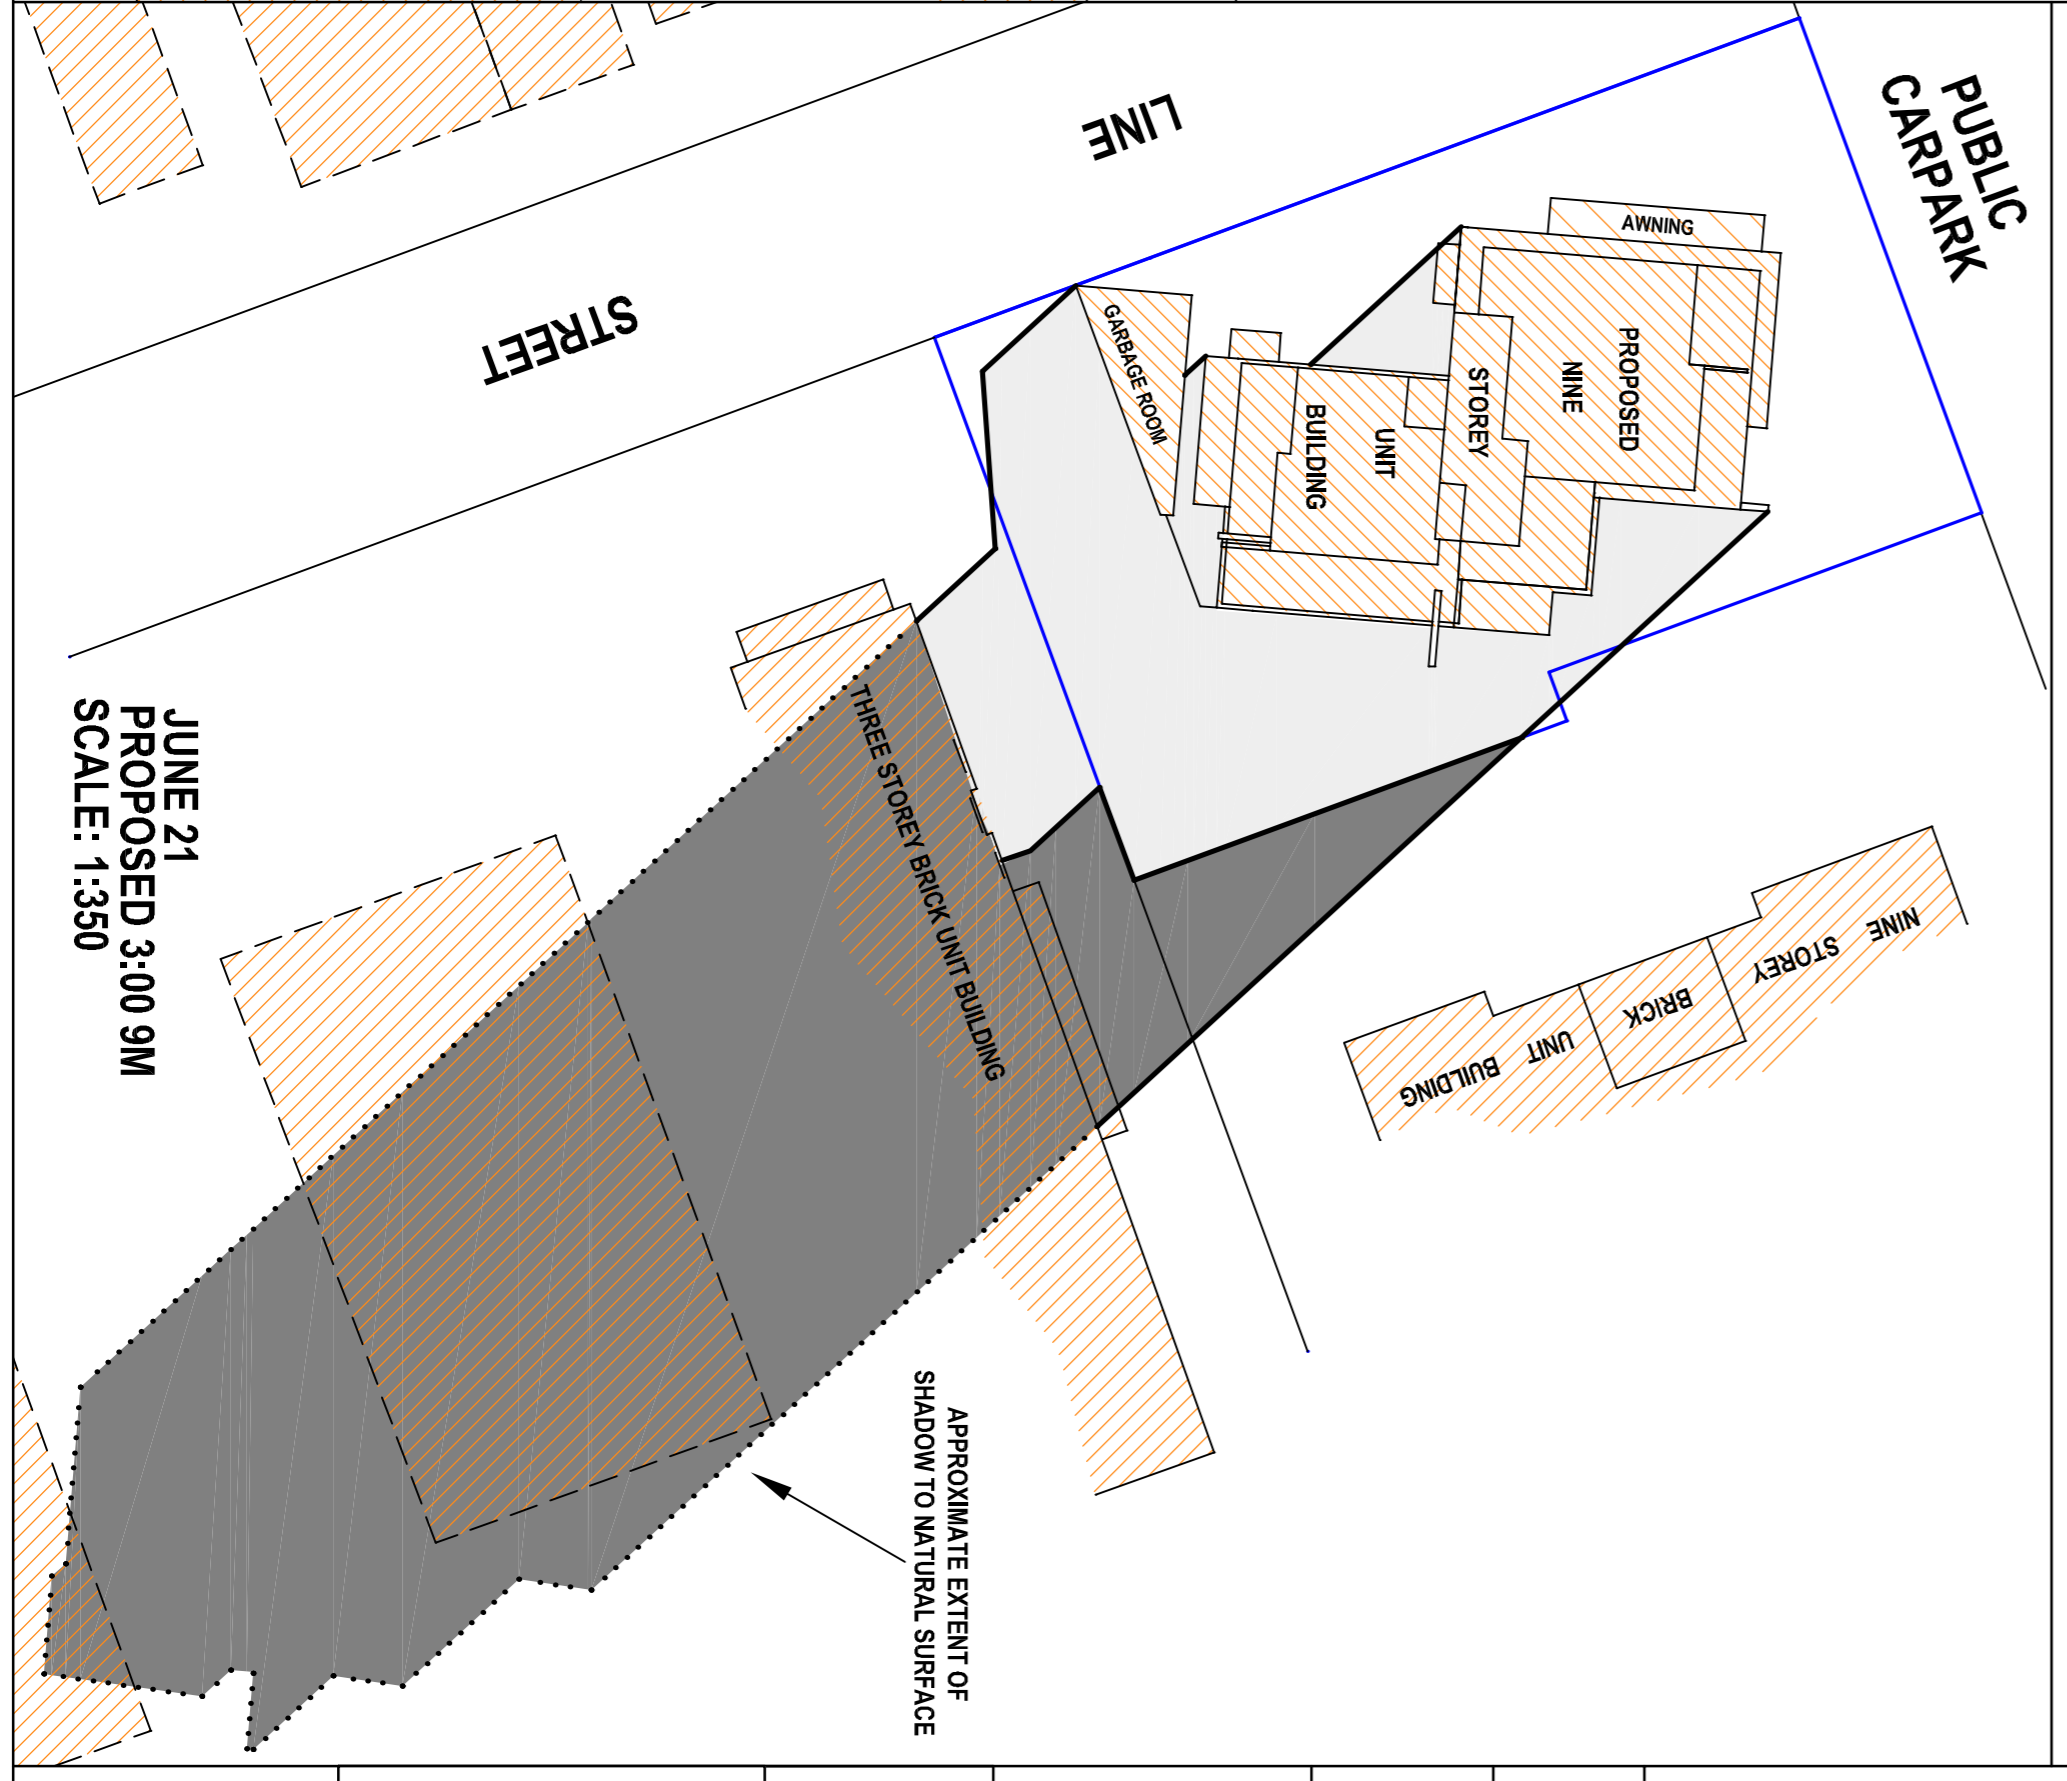

JUNE 21
PROPOSED 3:00 AM
SCALE: 1:350

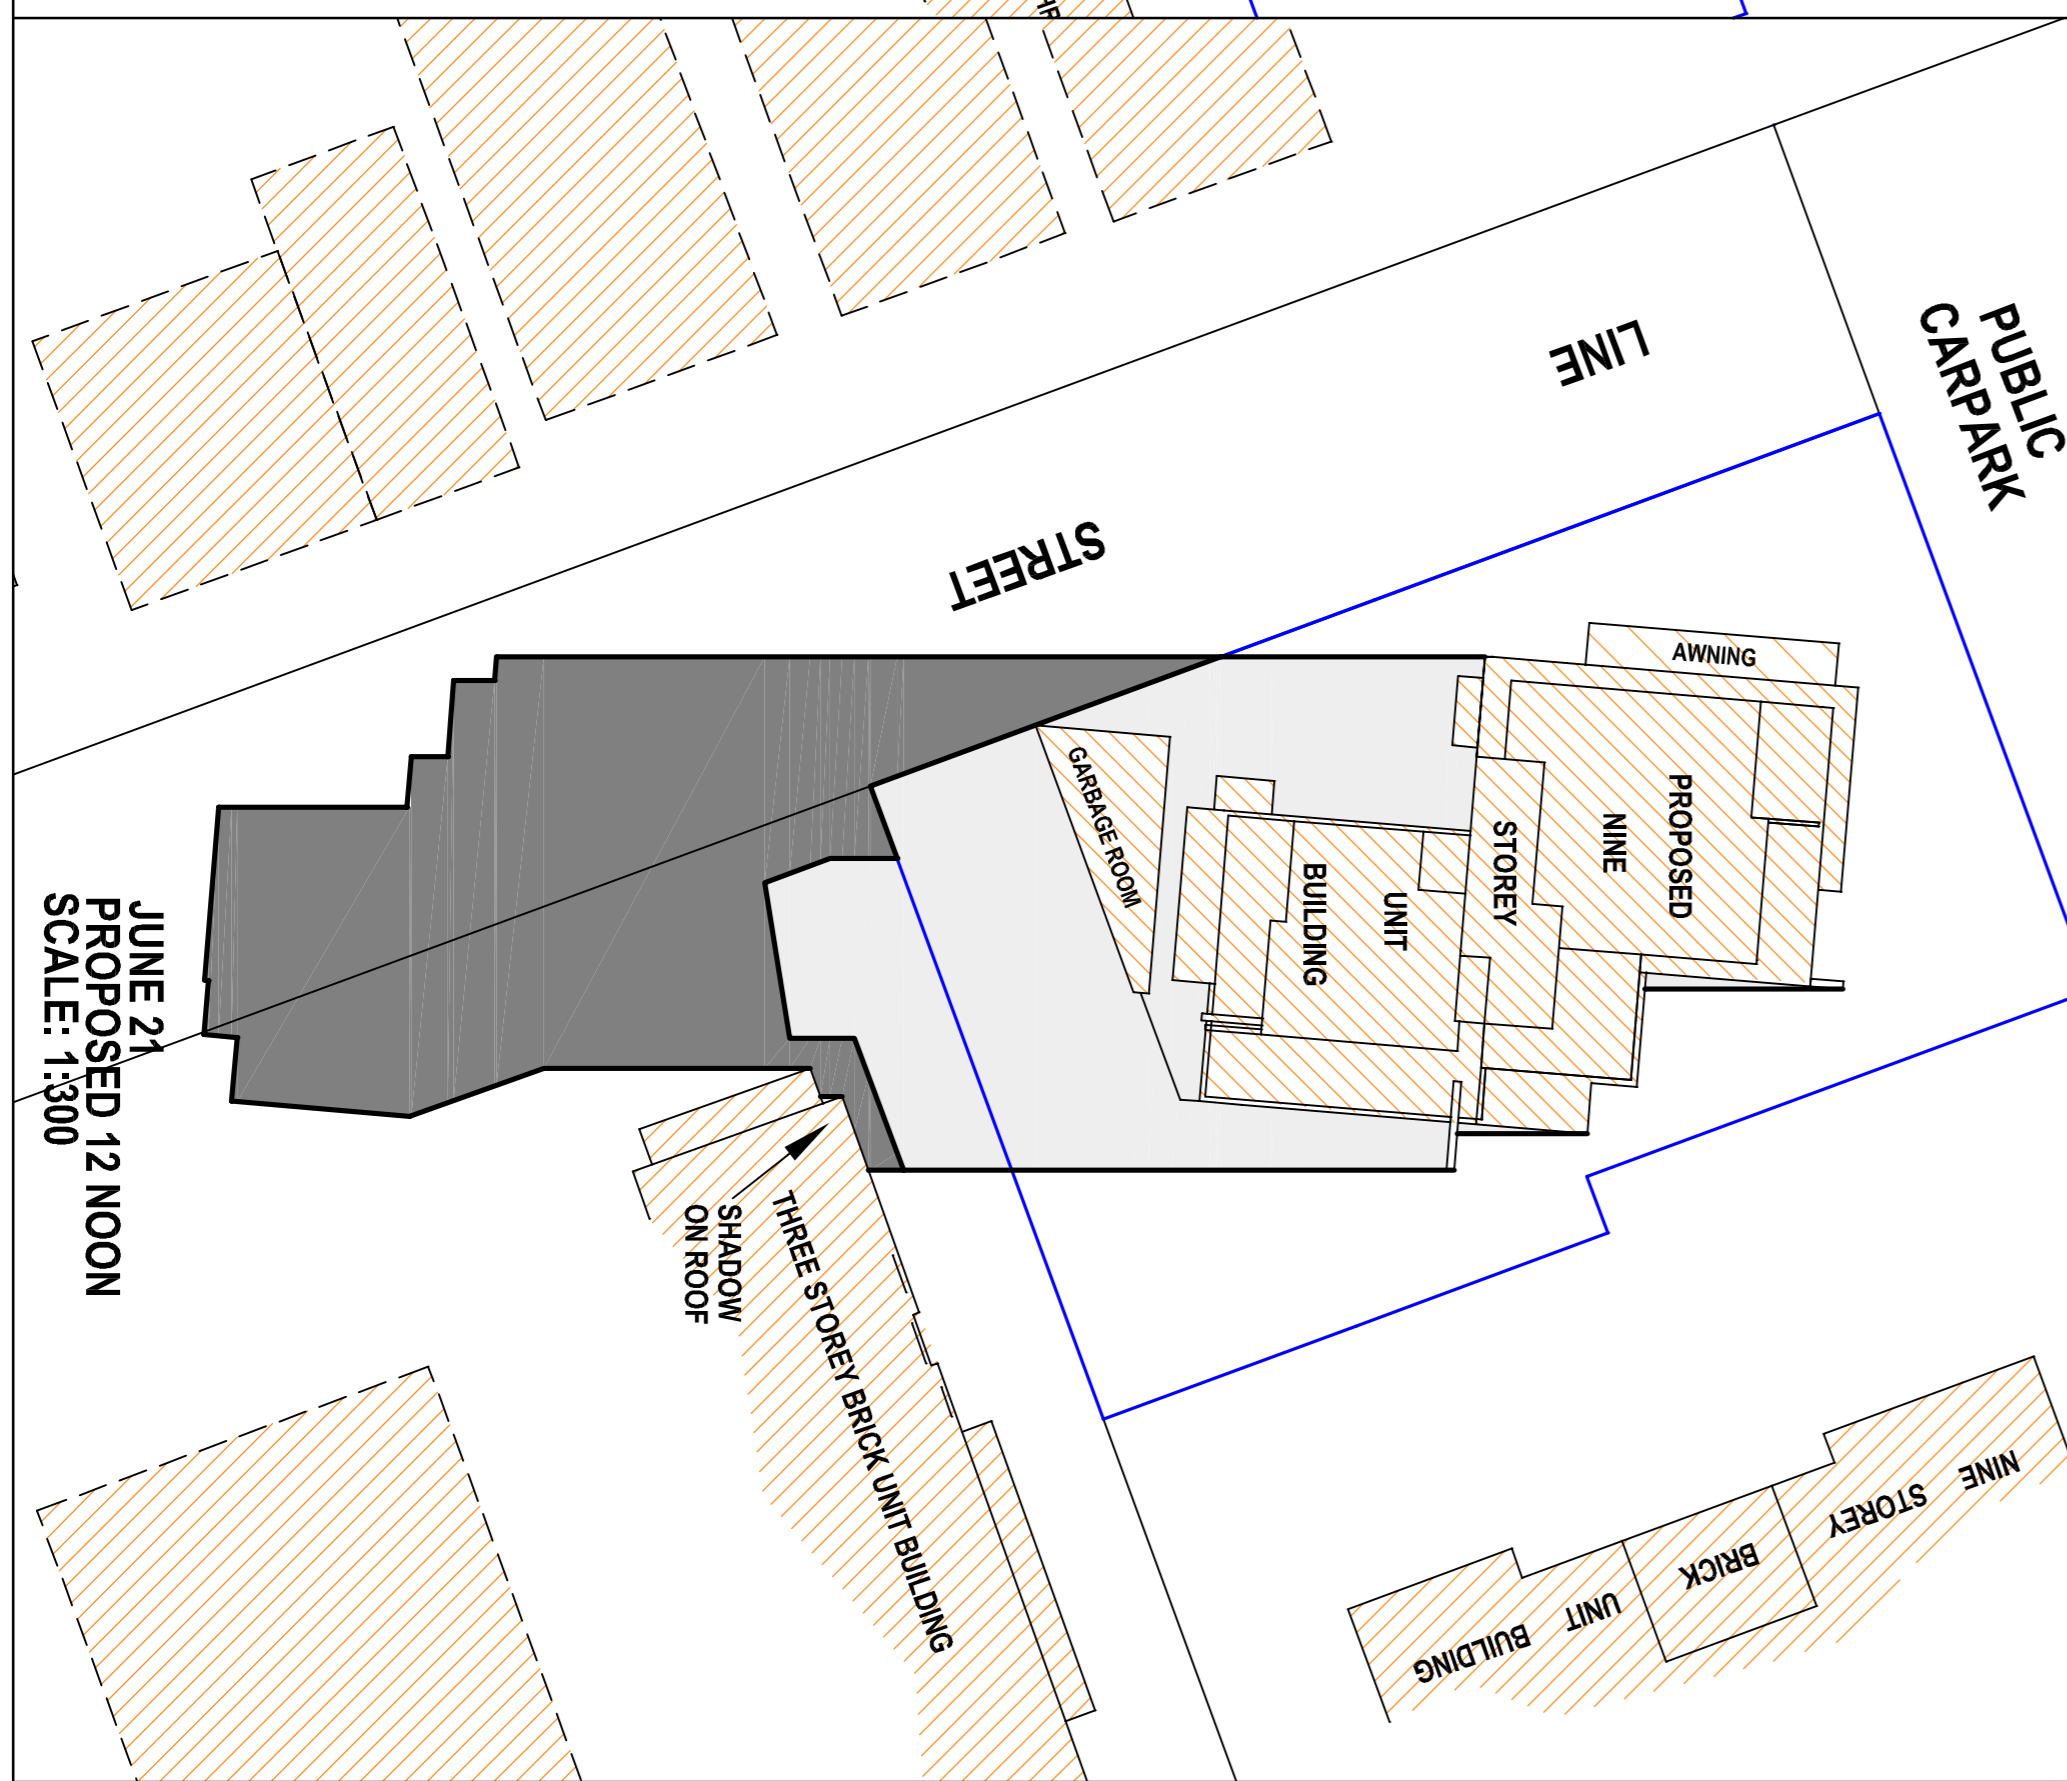

JUNE 21
PROPOSED 12:00 NOON
SCALE: 1:300



JUNE 21
PROPOSED 9:00 AM
SCALE: 1:350