





**EXISTING SHADOW JUNE 21 9.00AM**

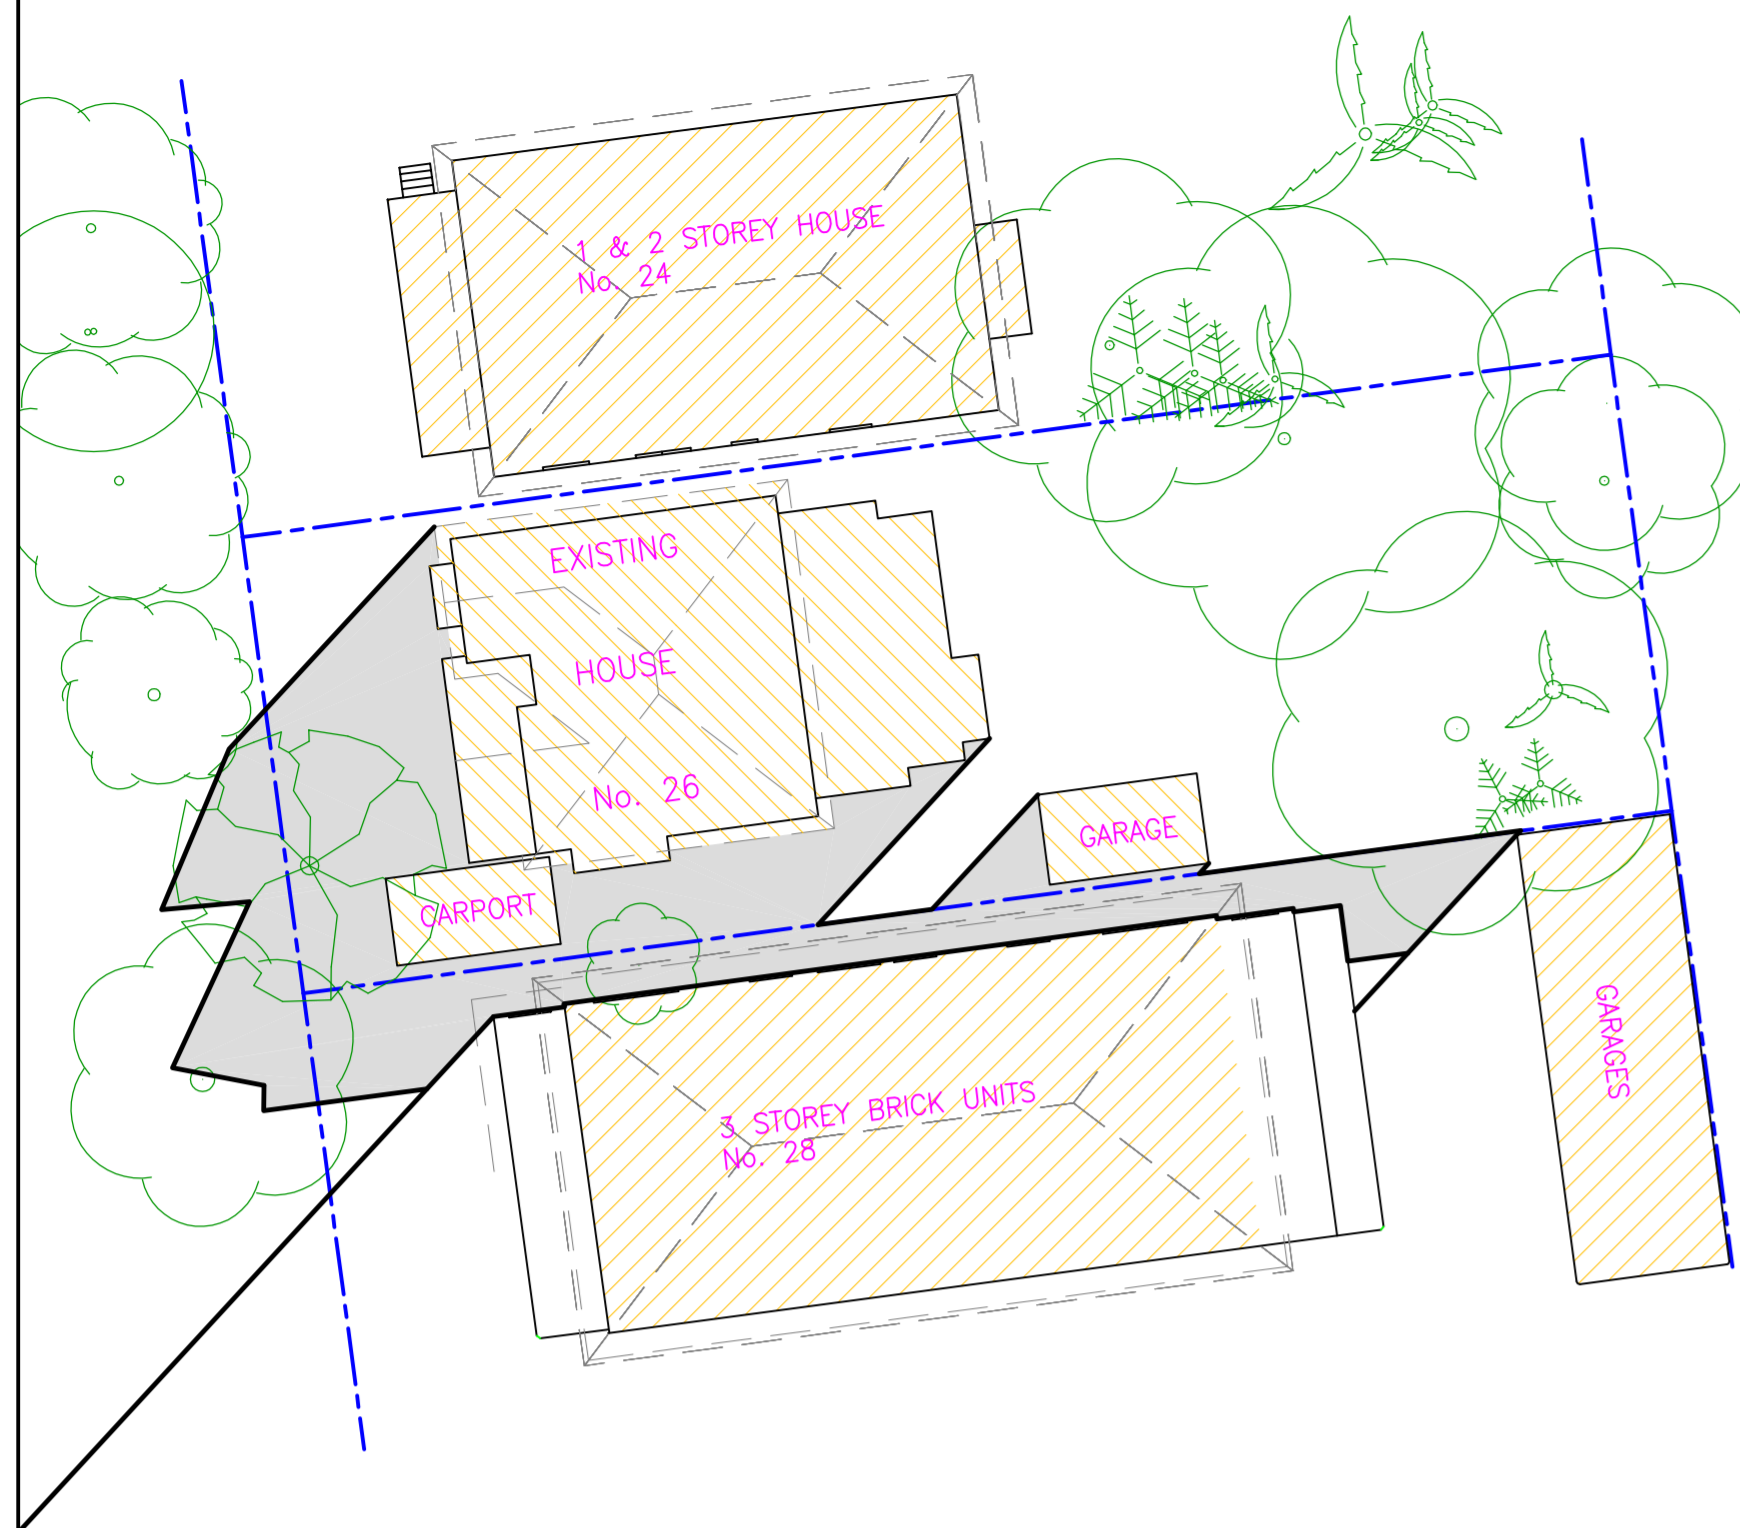


**EXISTING SHADOW JUNE 21 12.00 NOON**

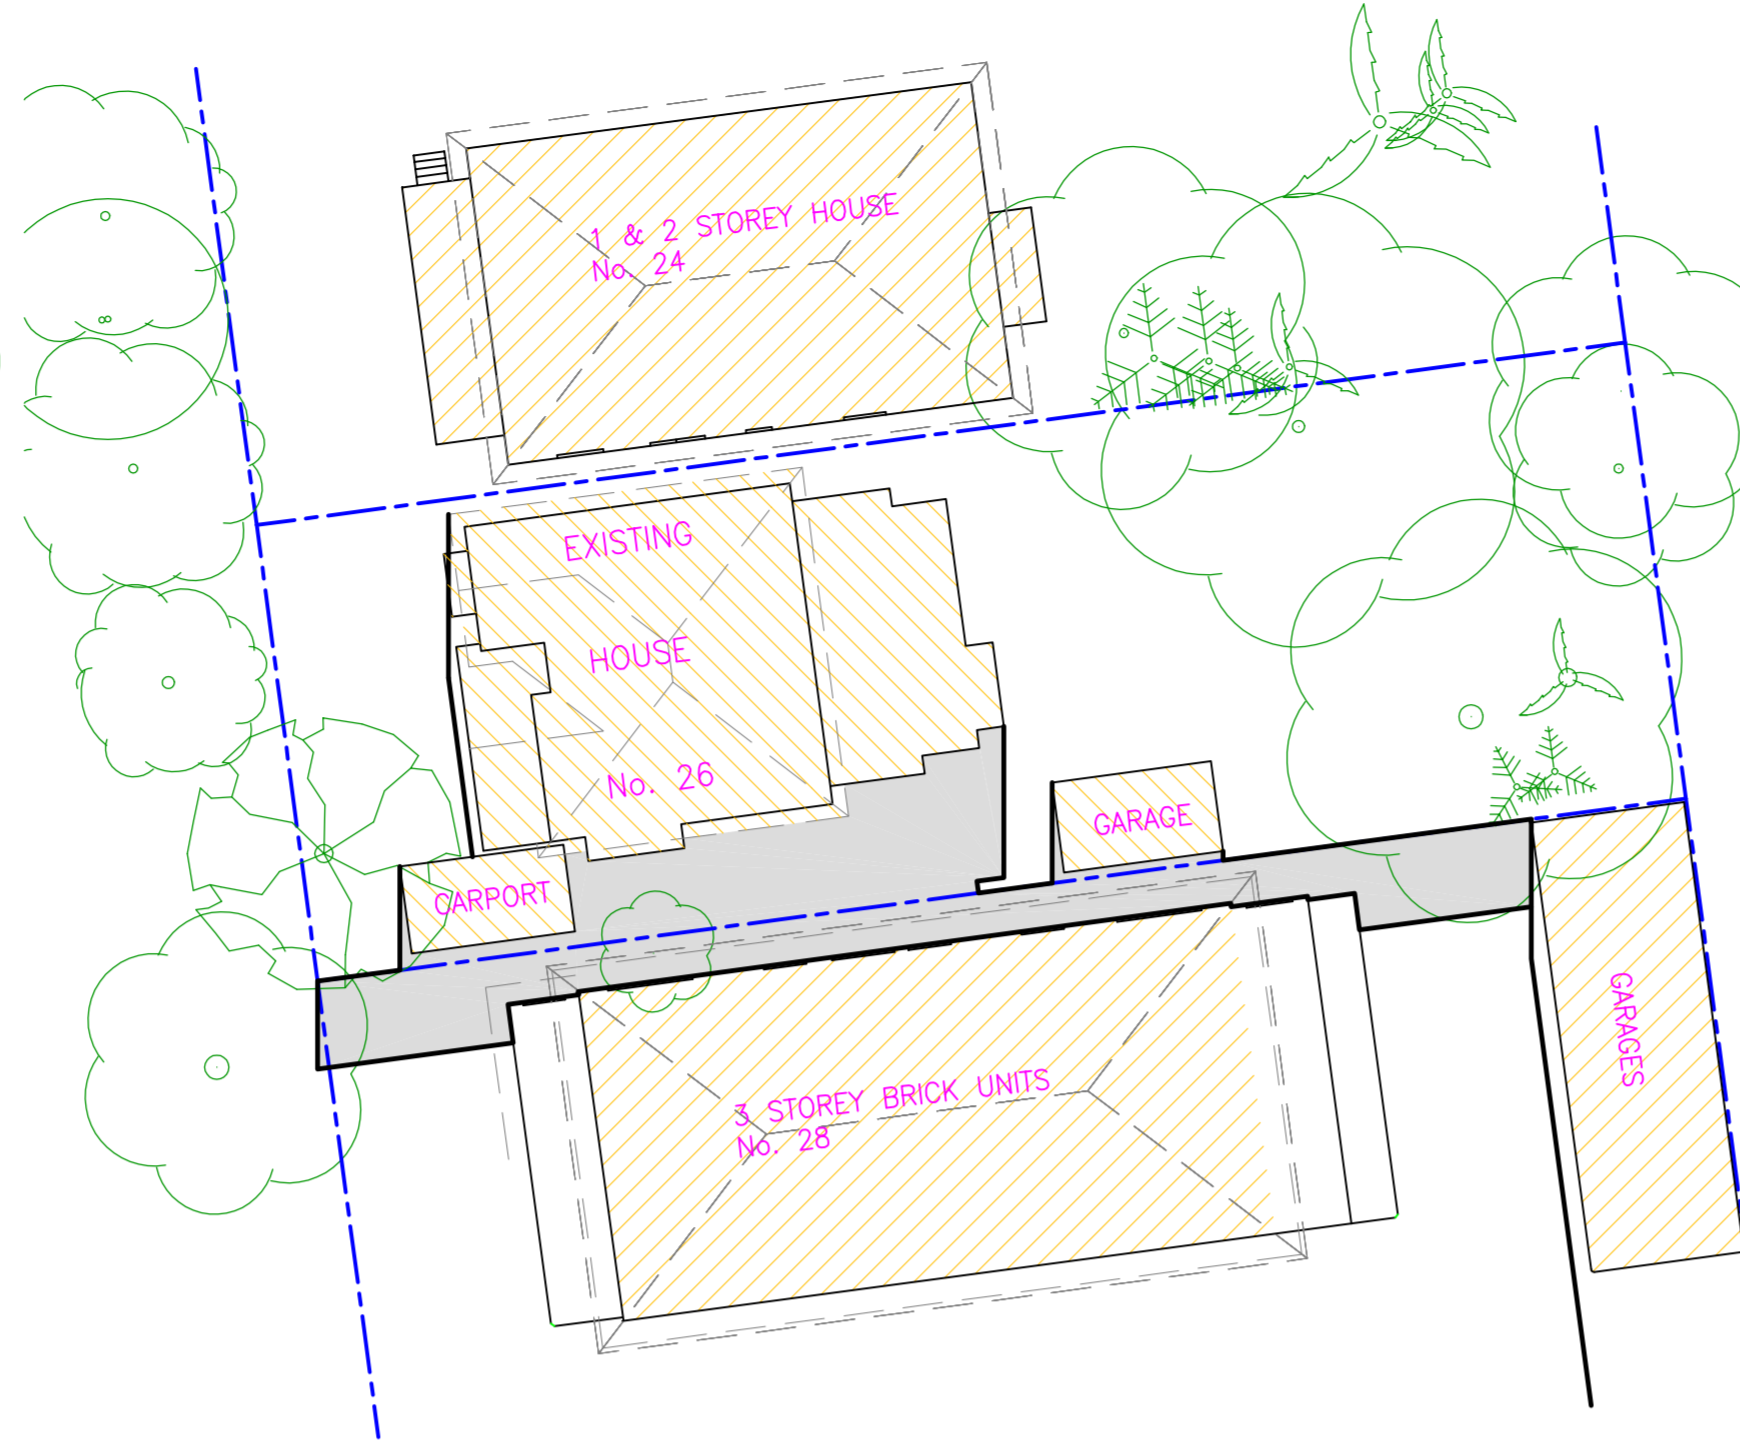


**EXISTING SHADOW JUNE 21 3.00PM**

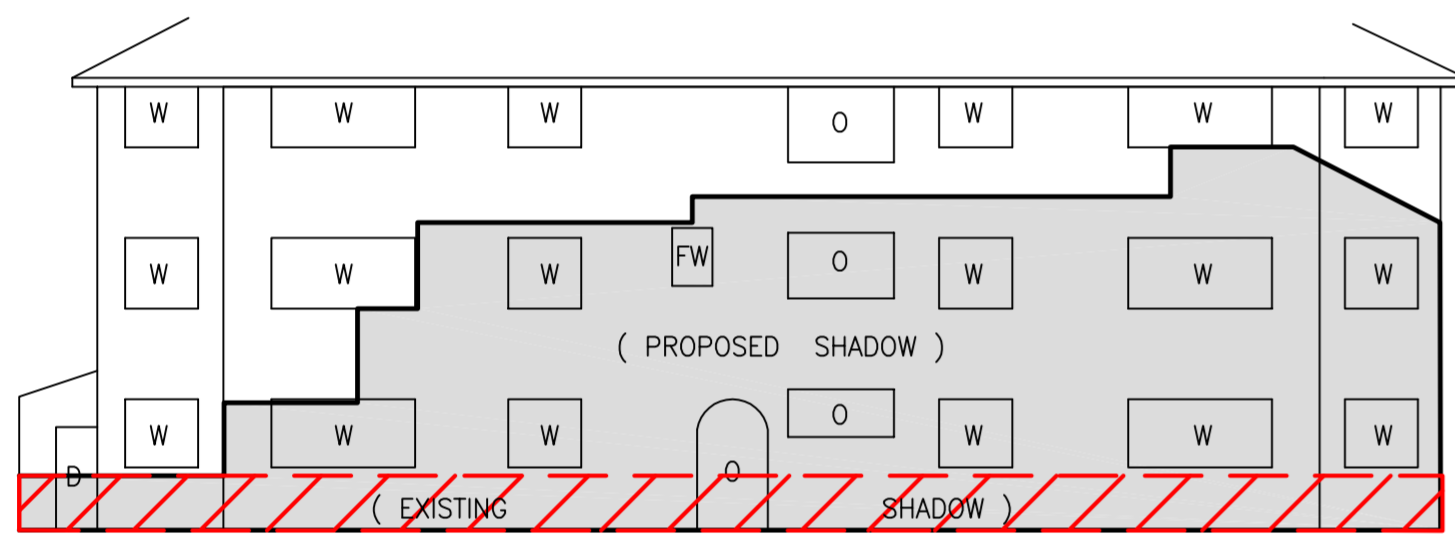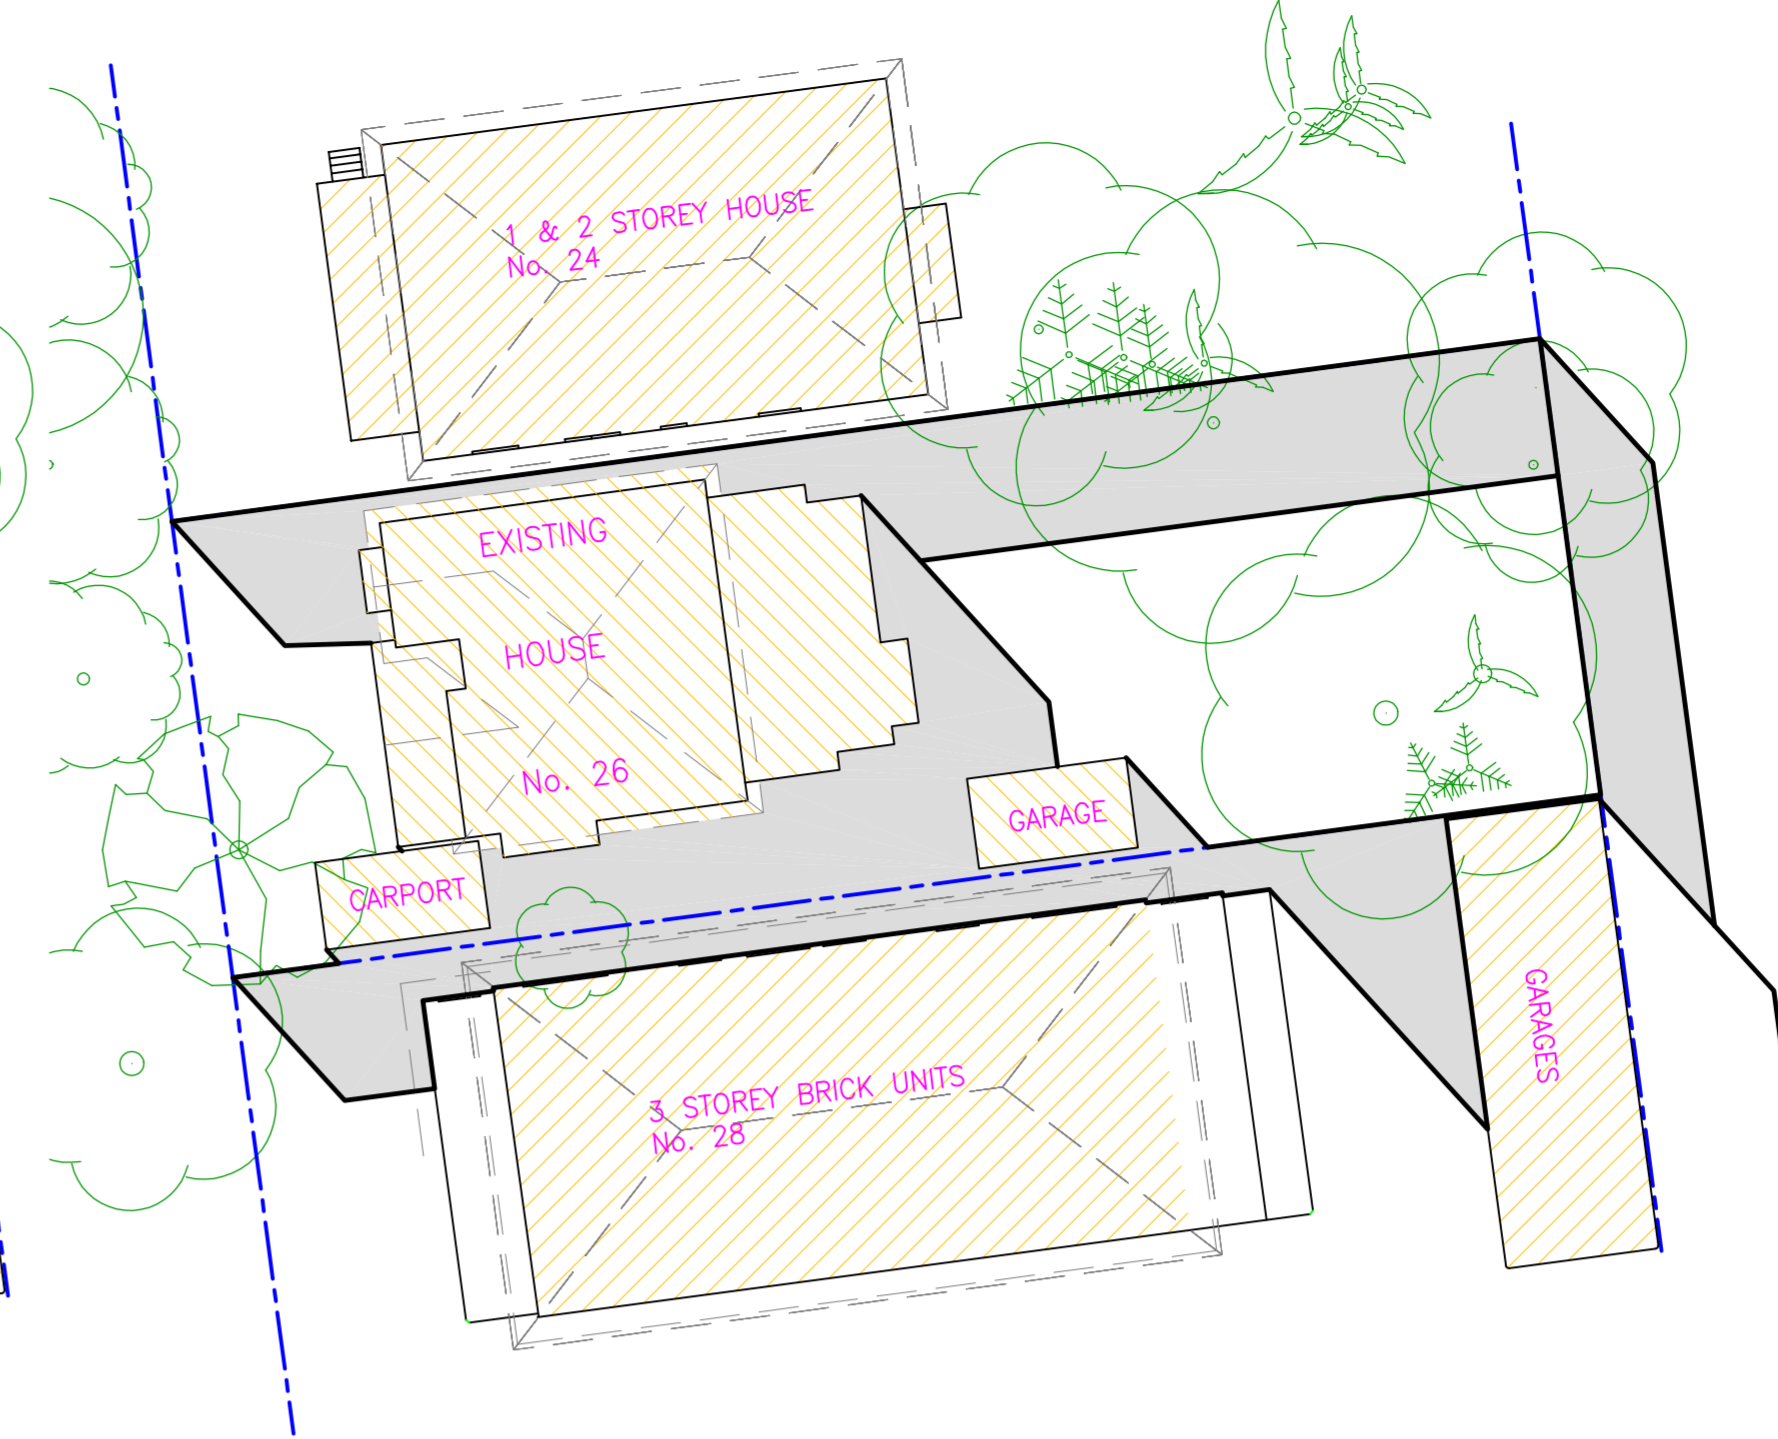


ELEVATION NORTHERN WALL No. 28  
JUNE 21 9.00 AM

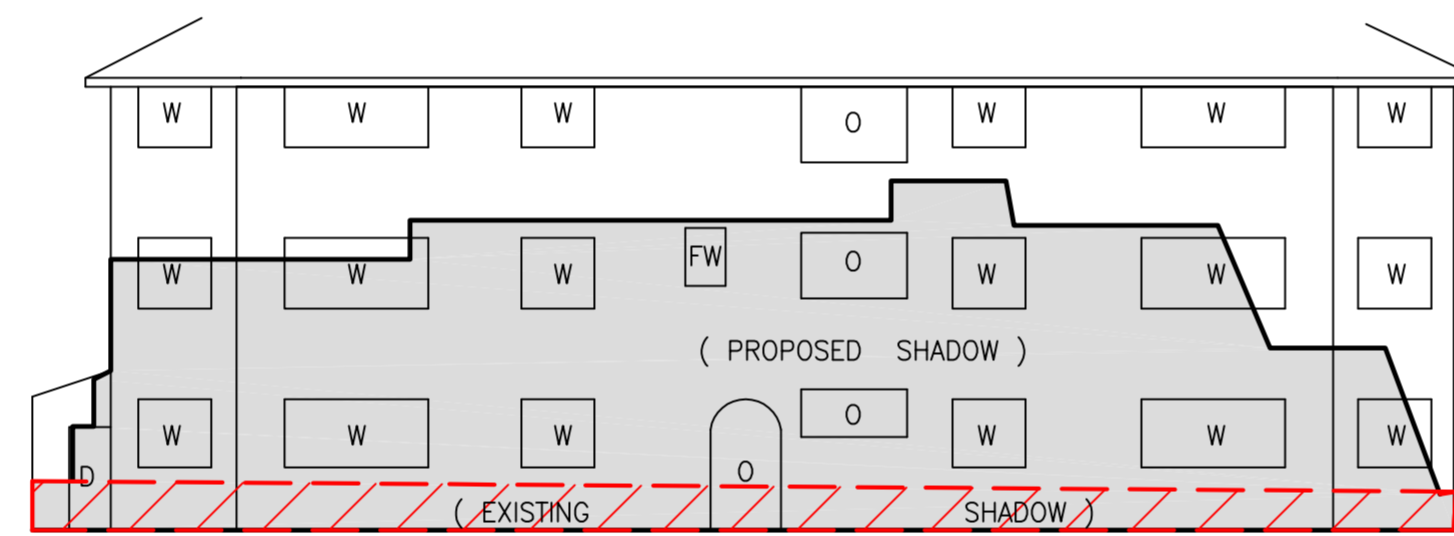


ELEVATION NORTHERN WALL No. 28  
JUNE 21 12.00 NOON

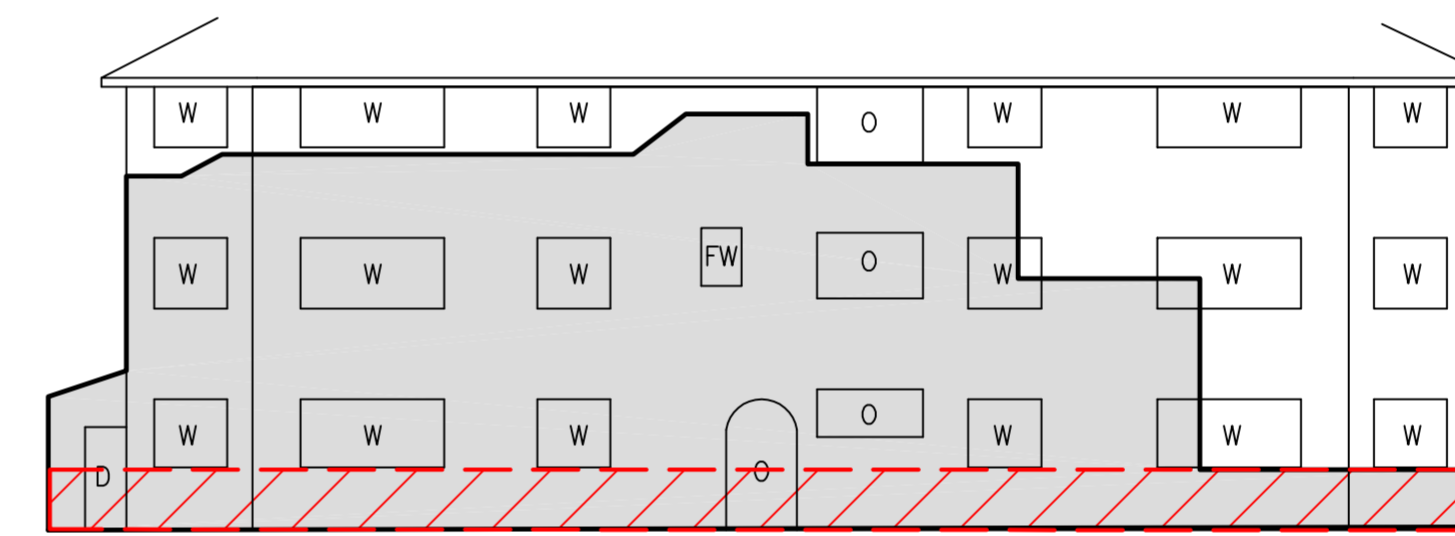


ELEVATION NORTHERN WALL No. 28  
JUNE 21 3.00 PM

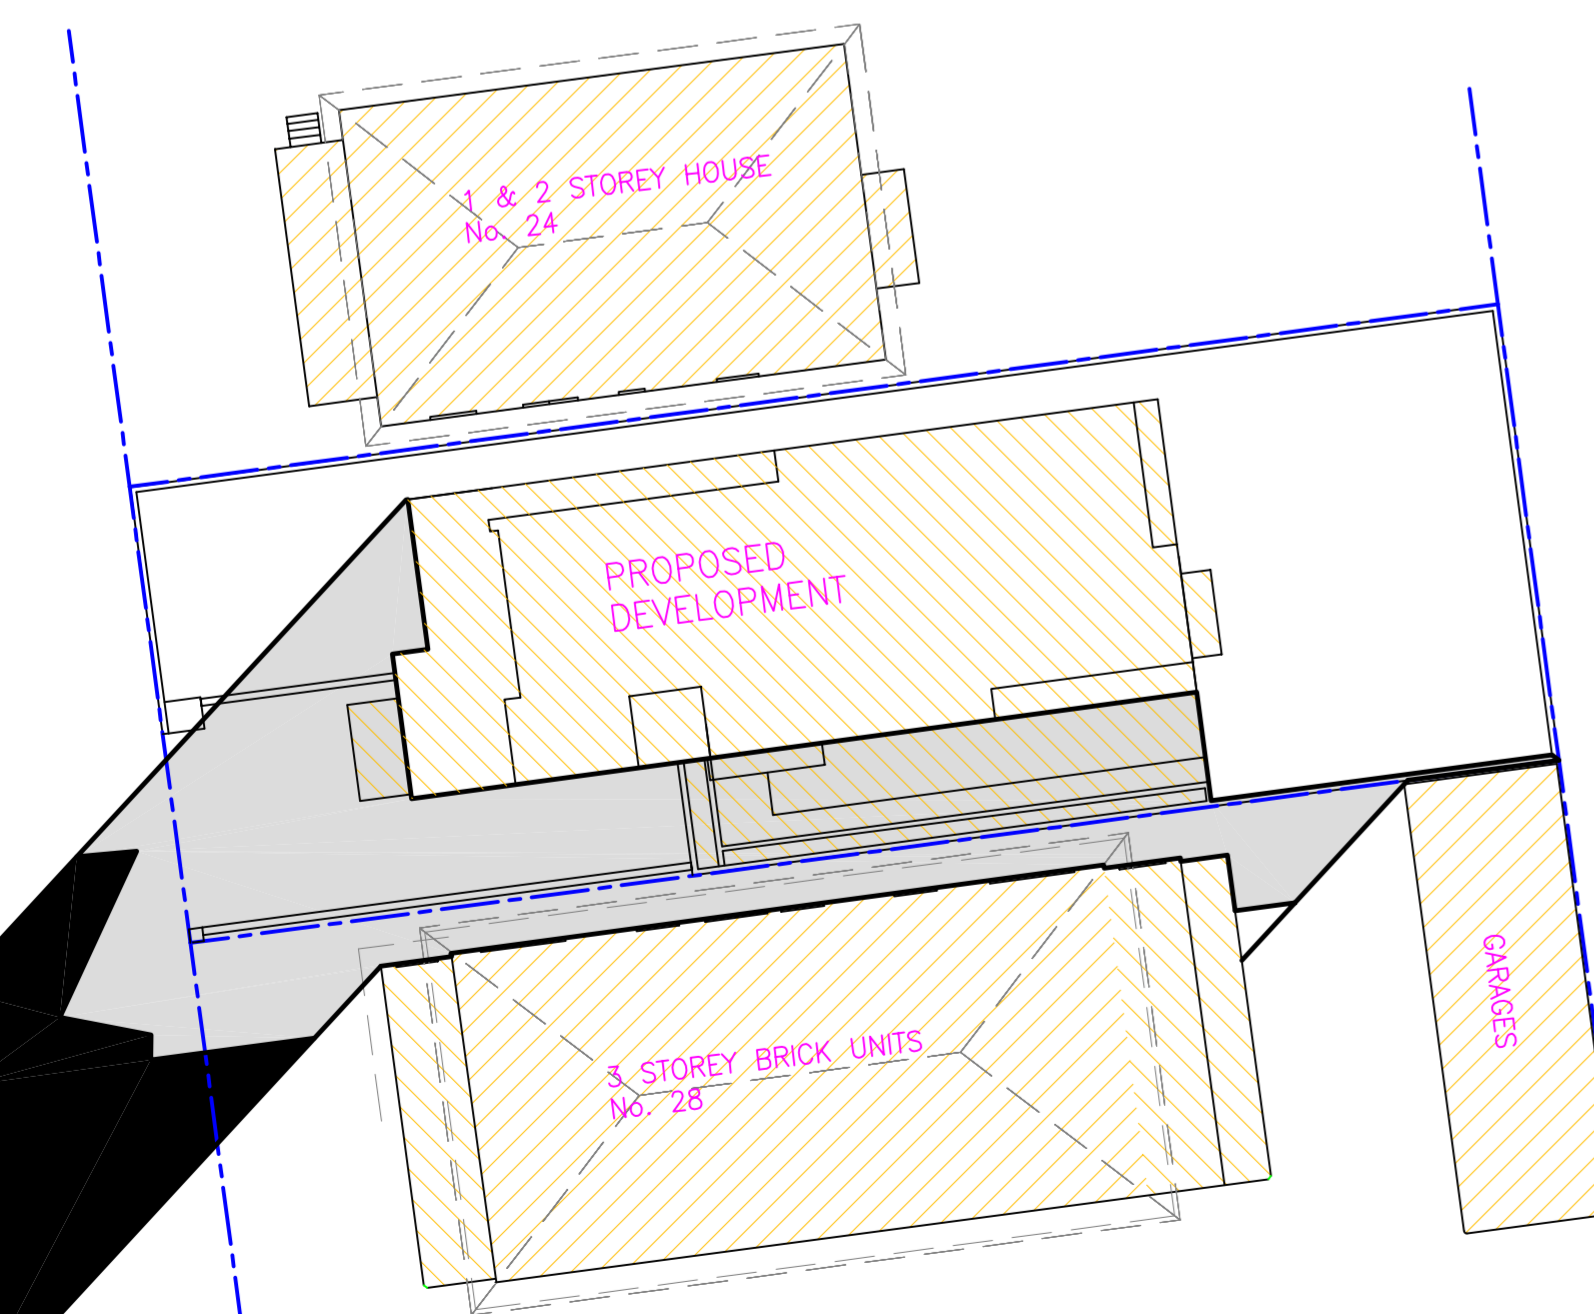

**PROPOSED SHADOW JUNE 21 9.00AM**

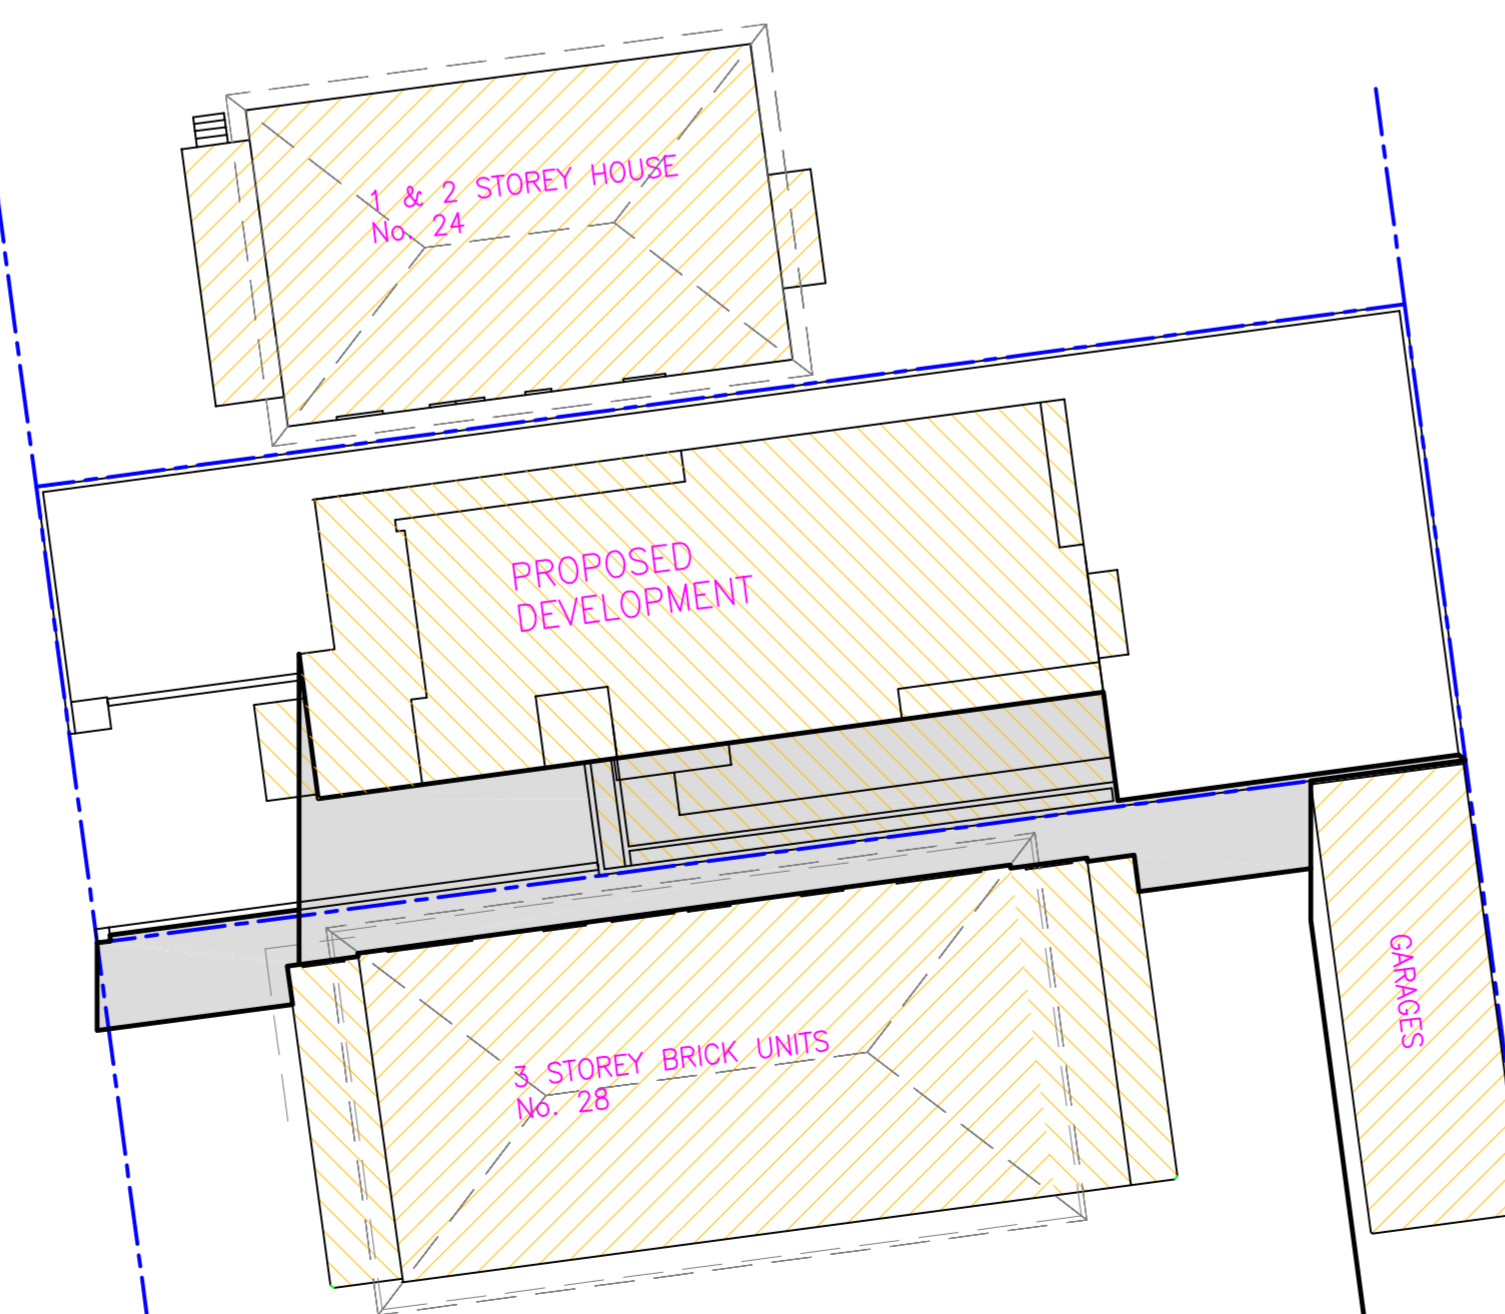

**PROPOSED SHADOW JUNE 21 12.00 NOON**

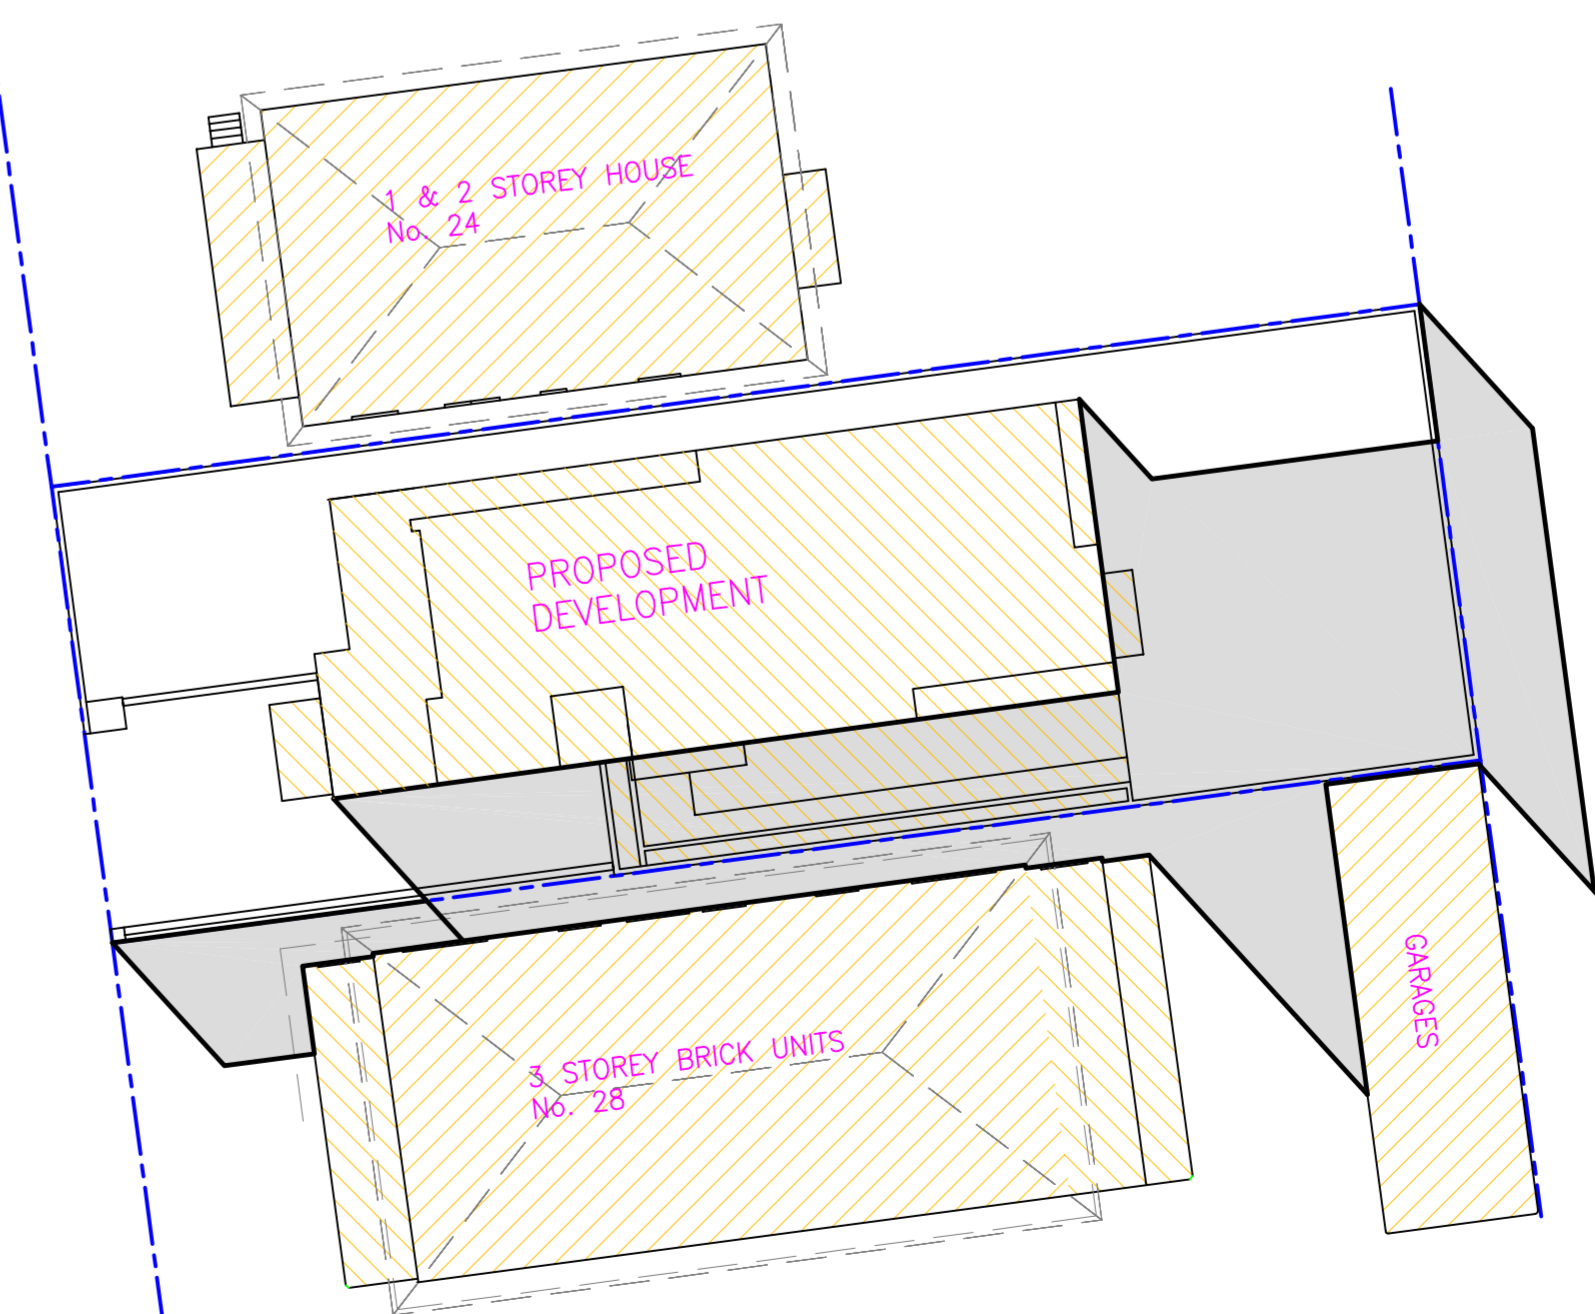

**PROPOSED SHADOW JUNE 21 3.00PM**

**NOTES :**  
SHADOWS DETERMINED FROM 'SUNSHINE & SHADE IN AUSTRALASIA' 5TH EDITION ISSUED BY NATIONAL BUILDING TECHNOLOGY CENTRE IN CONJUNCTION WITH ARCHITECTURAL PLANS BY :  
.....ARCHITECTS  
DATED 12-03-03

**AND ARE APPROXIMATE ONLY**  
ADDITIONAL SHADOW CAST OUTSIDE THE SUBJECT LAND AND ONTO ADJOINING ELEVATIONS HAS BEEN HIGHLIGHTED

DETAIL AND LEVELS TAKEN FROM DETAIL PLAN BY .....SURVEYORS  
DATED 1-08-02


W - DENOTES WINDOW  
FW - DENOTES FROSTED WINDOW  
O - DENOTES OPENING IN WALL  
D - DENOTES DOOR

DENOTES ADDITIONAL SHADOW IN PLAN VIEW

**ELEVATIONS**  
 DENOTES PROPOSED SHADOW IN ELEVATION

DENOTES EXISTING SHADOW IN ELEVATION

TRUE NORTH

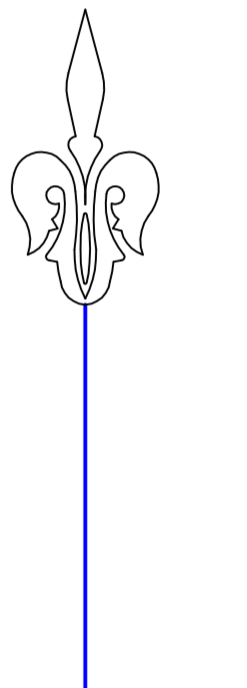

THIS PLAN IS COPYRIGHT : REPRODUCTION WITHOUT WRITTEN APPROVAL IS STRICTLY PROHIBITED

**SHEET 1 OF 2**

CLIENT : SAMPLE

PLAN OF : SAMPLE ONLY  
SAMPLE  
SHOWING : SHADOW DIAGRAMS AT  
JUNE 21

**CLEMENT & REID PTY LTD  
PROJECT SURVEYORS**

ABN 20 068 433 974  
**EDGECLIFF OFFICE**  
PO Box 528 EDGECLIFF 2027  
DX 22915 EDGECLIFF  
SUITE 2, LEVEL 1  
135-153 NEW SOUTH HEAD ROAD  
EDGECLIFF NSW 2027  
PHONE : 9327 8706  
FAX : 9327 8218  
email : clemreid@clemreid.com.au

**FAIRFIELD OFFICE**  
PO Box 144 FAIRFIELD NSW 1860  
DX 25102 FAIRFIELD  
LEVEL 1, 56 WARE STREET  
FAIRFIELD NSW 2165  
PHONE : (02) 9724 2582  
FAX : (02) 9726 5051  
email : fairfield@clemreid.com.au

SURVEYOR : SD  
DATUM : AHD  
ORIGIN : SEE NOTES  
JOB REF. : SAMPLE  
COMPUTER REF. : SAMPLE  
CHECKED : SD  
DATE OF SURVEY : 17-04-03  
REDUCTION RATIO : PLAN: 1:250  
ELEVATION: 1:150